



outside


inside

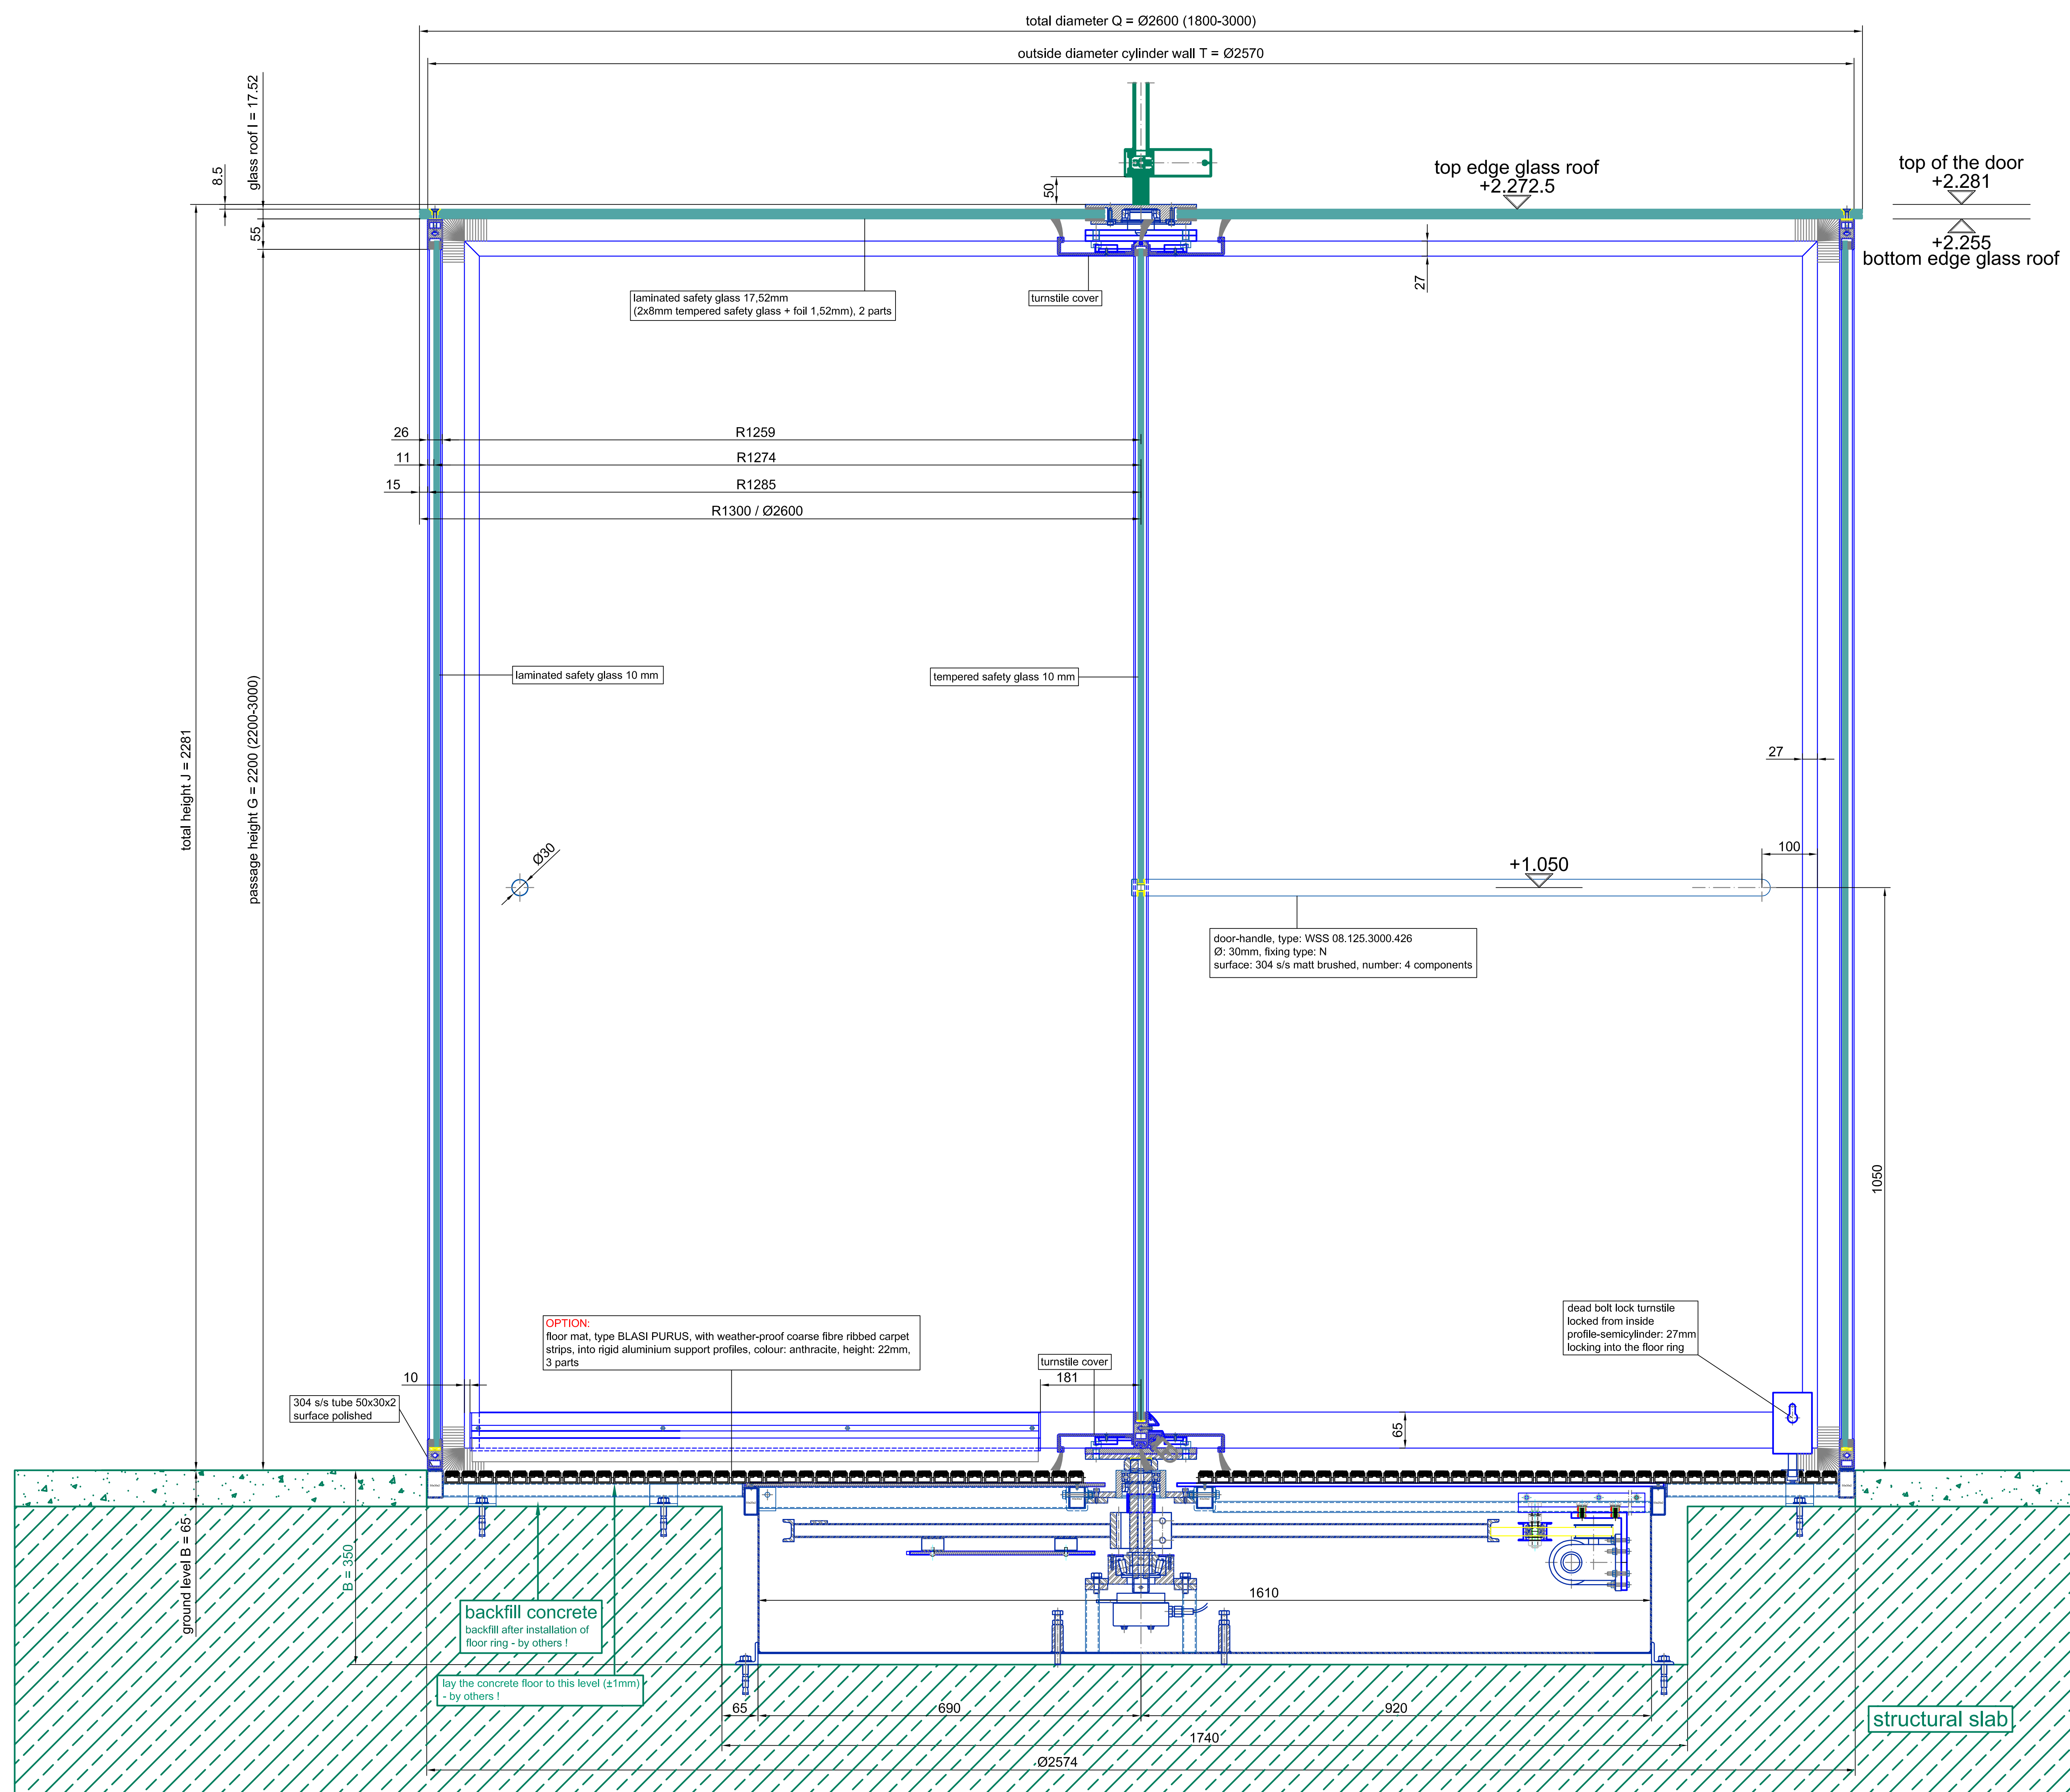


A0 - M 1:2

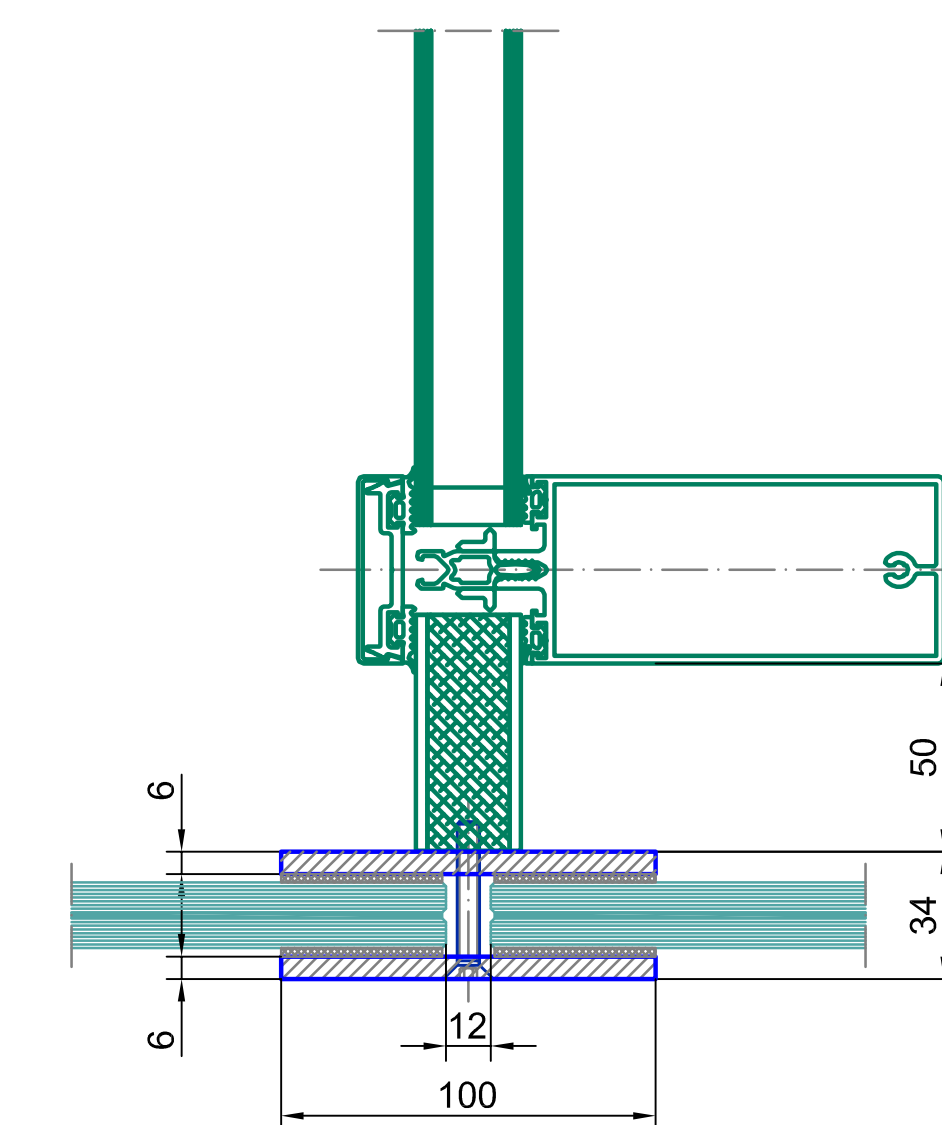







A0 - M 1:2

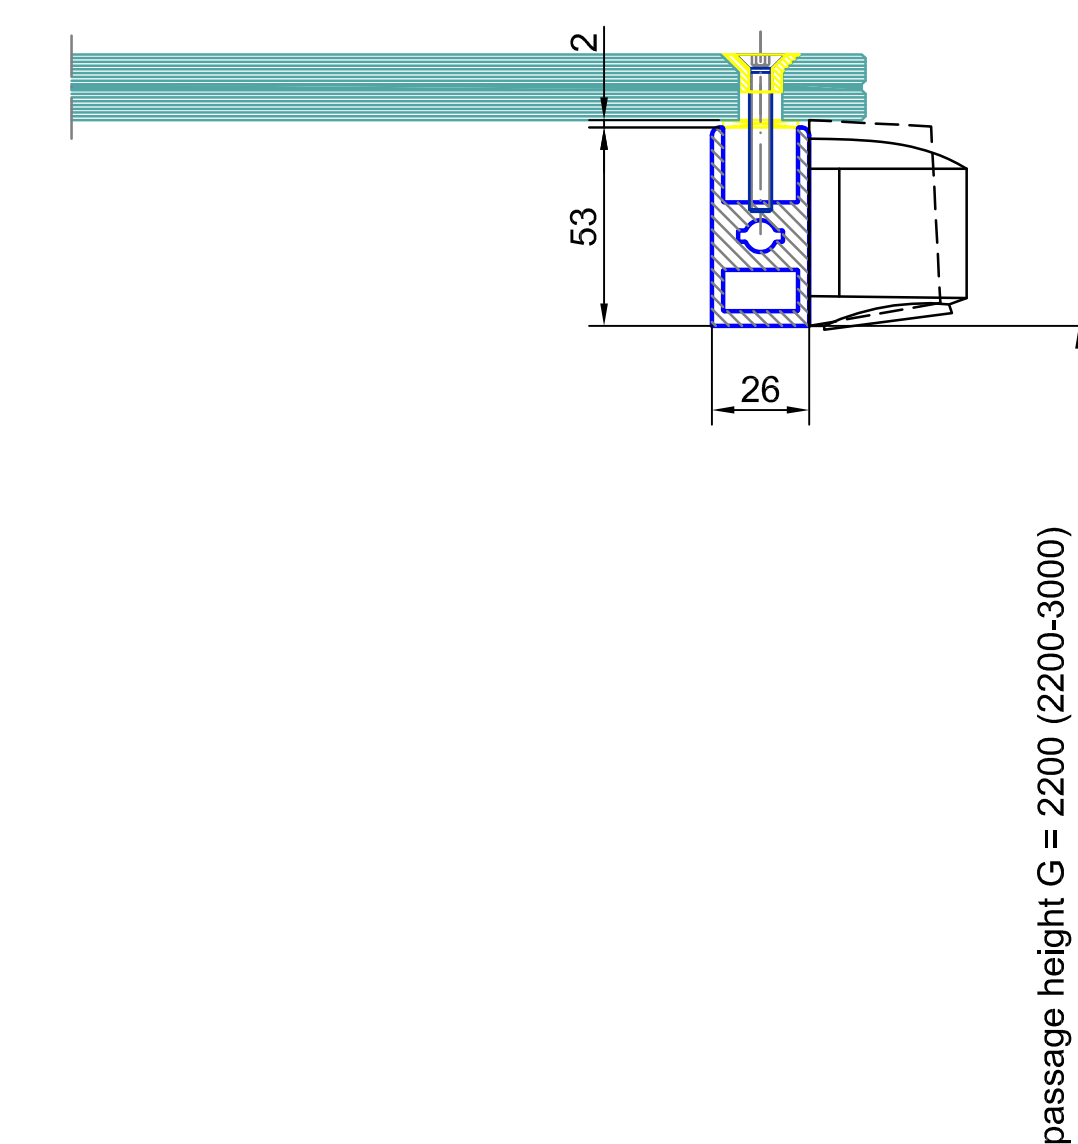

Surface:	All visible surfaces		All green mixed components must be executed by others!!!						
Wear glasses	tempered safety glass 10 mm		Current glasses:	laminated safety glass 10 mm					
<table border="1" style="width: 100%; height: 100px;"> <tr> <td></td> <td></td> <td></td> <td></td> <td></td> </tr> </table>									
Index:	Modifications:		Date:	Name:					
			Scale: A0 = M 1:5 Type: K41-V/SU-26 Vitro Project: SAMPLE DRAWING ONLY Contractor:						
BLASI GmbH Automatic Doors Carl-Benz-Str. 5-15 D - 77972 Mannheim			Tel.: +497622 / 893 - 201 Fax: +497622 / 893 - 299 E-Mail: info@blasi.info www. Blasi . info						
Checked:		Arranged:	Drawn/No:	Page 01 of 02					
This drawing is the sole property of Blasi. It is not allowed to be duplicated or to be lent to a third party. Technical modifications are under reserve.									

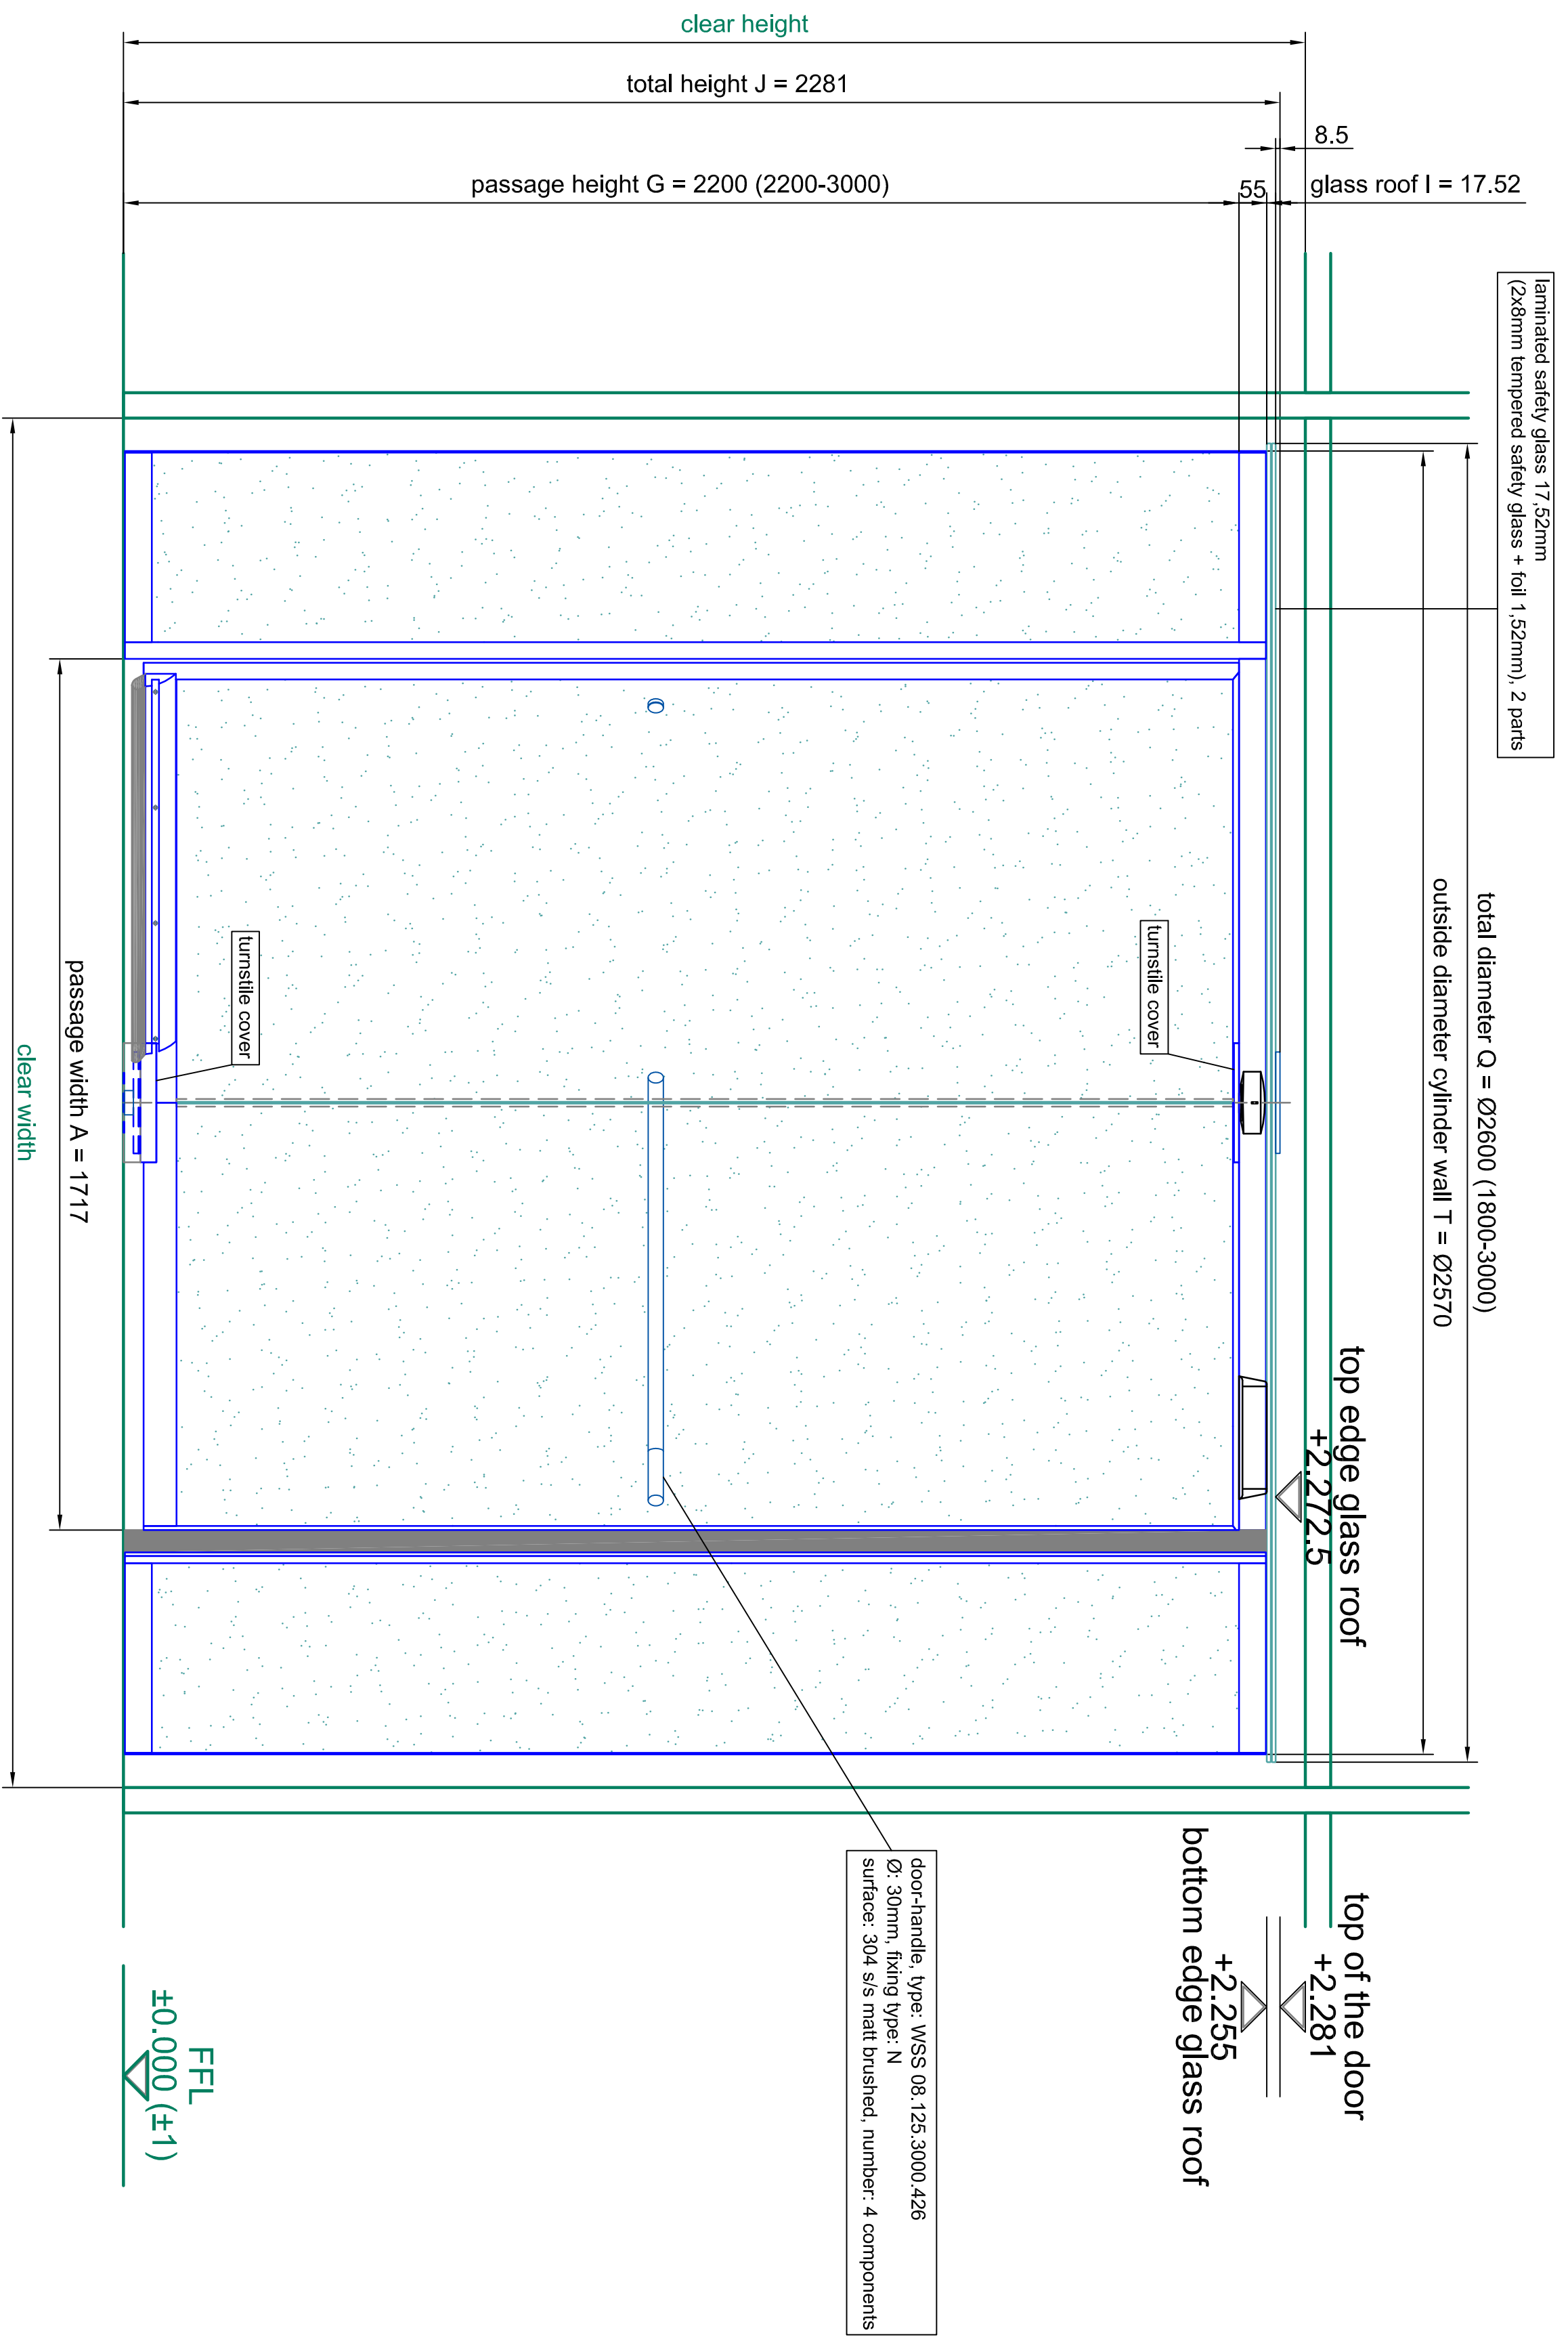

front elevation - outside

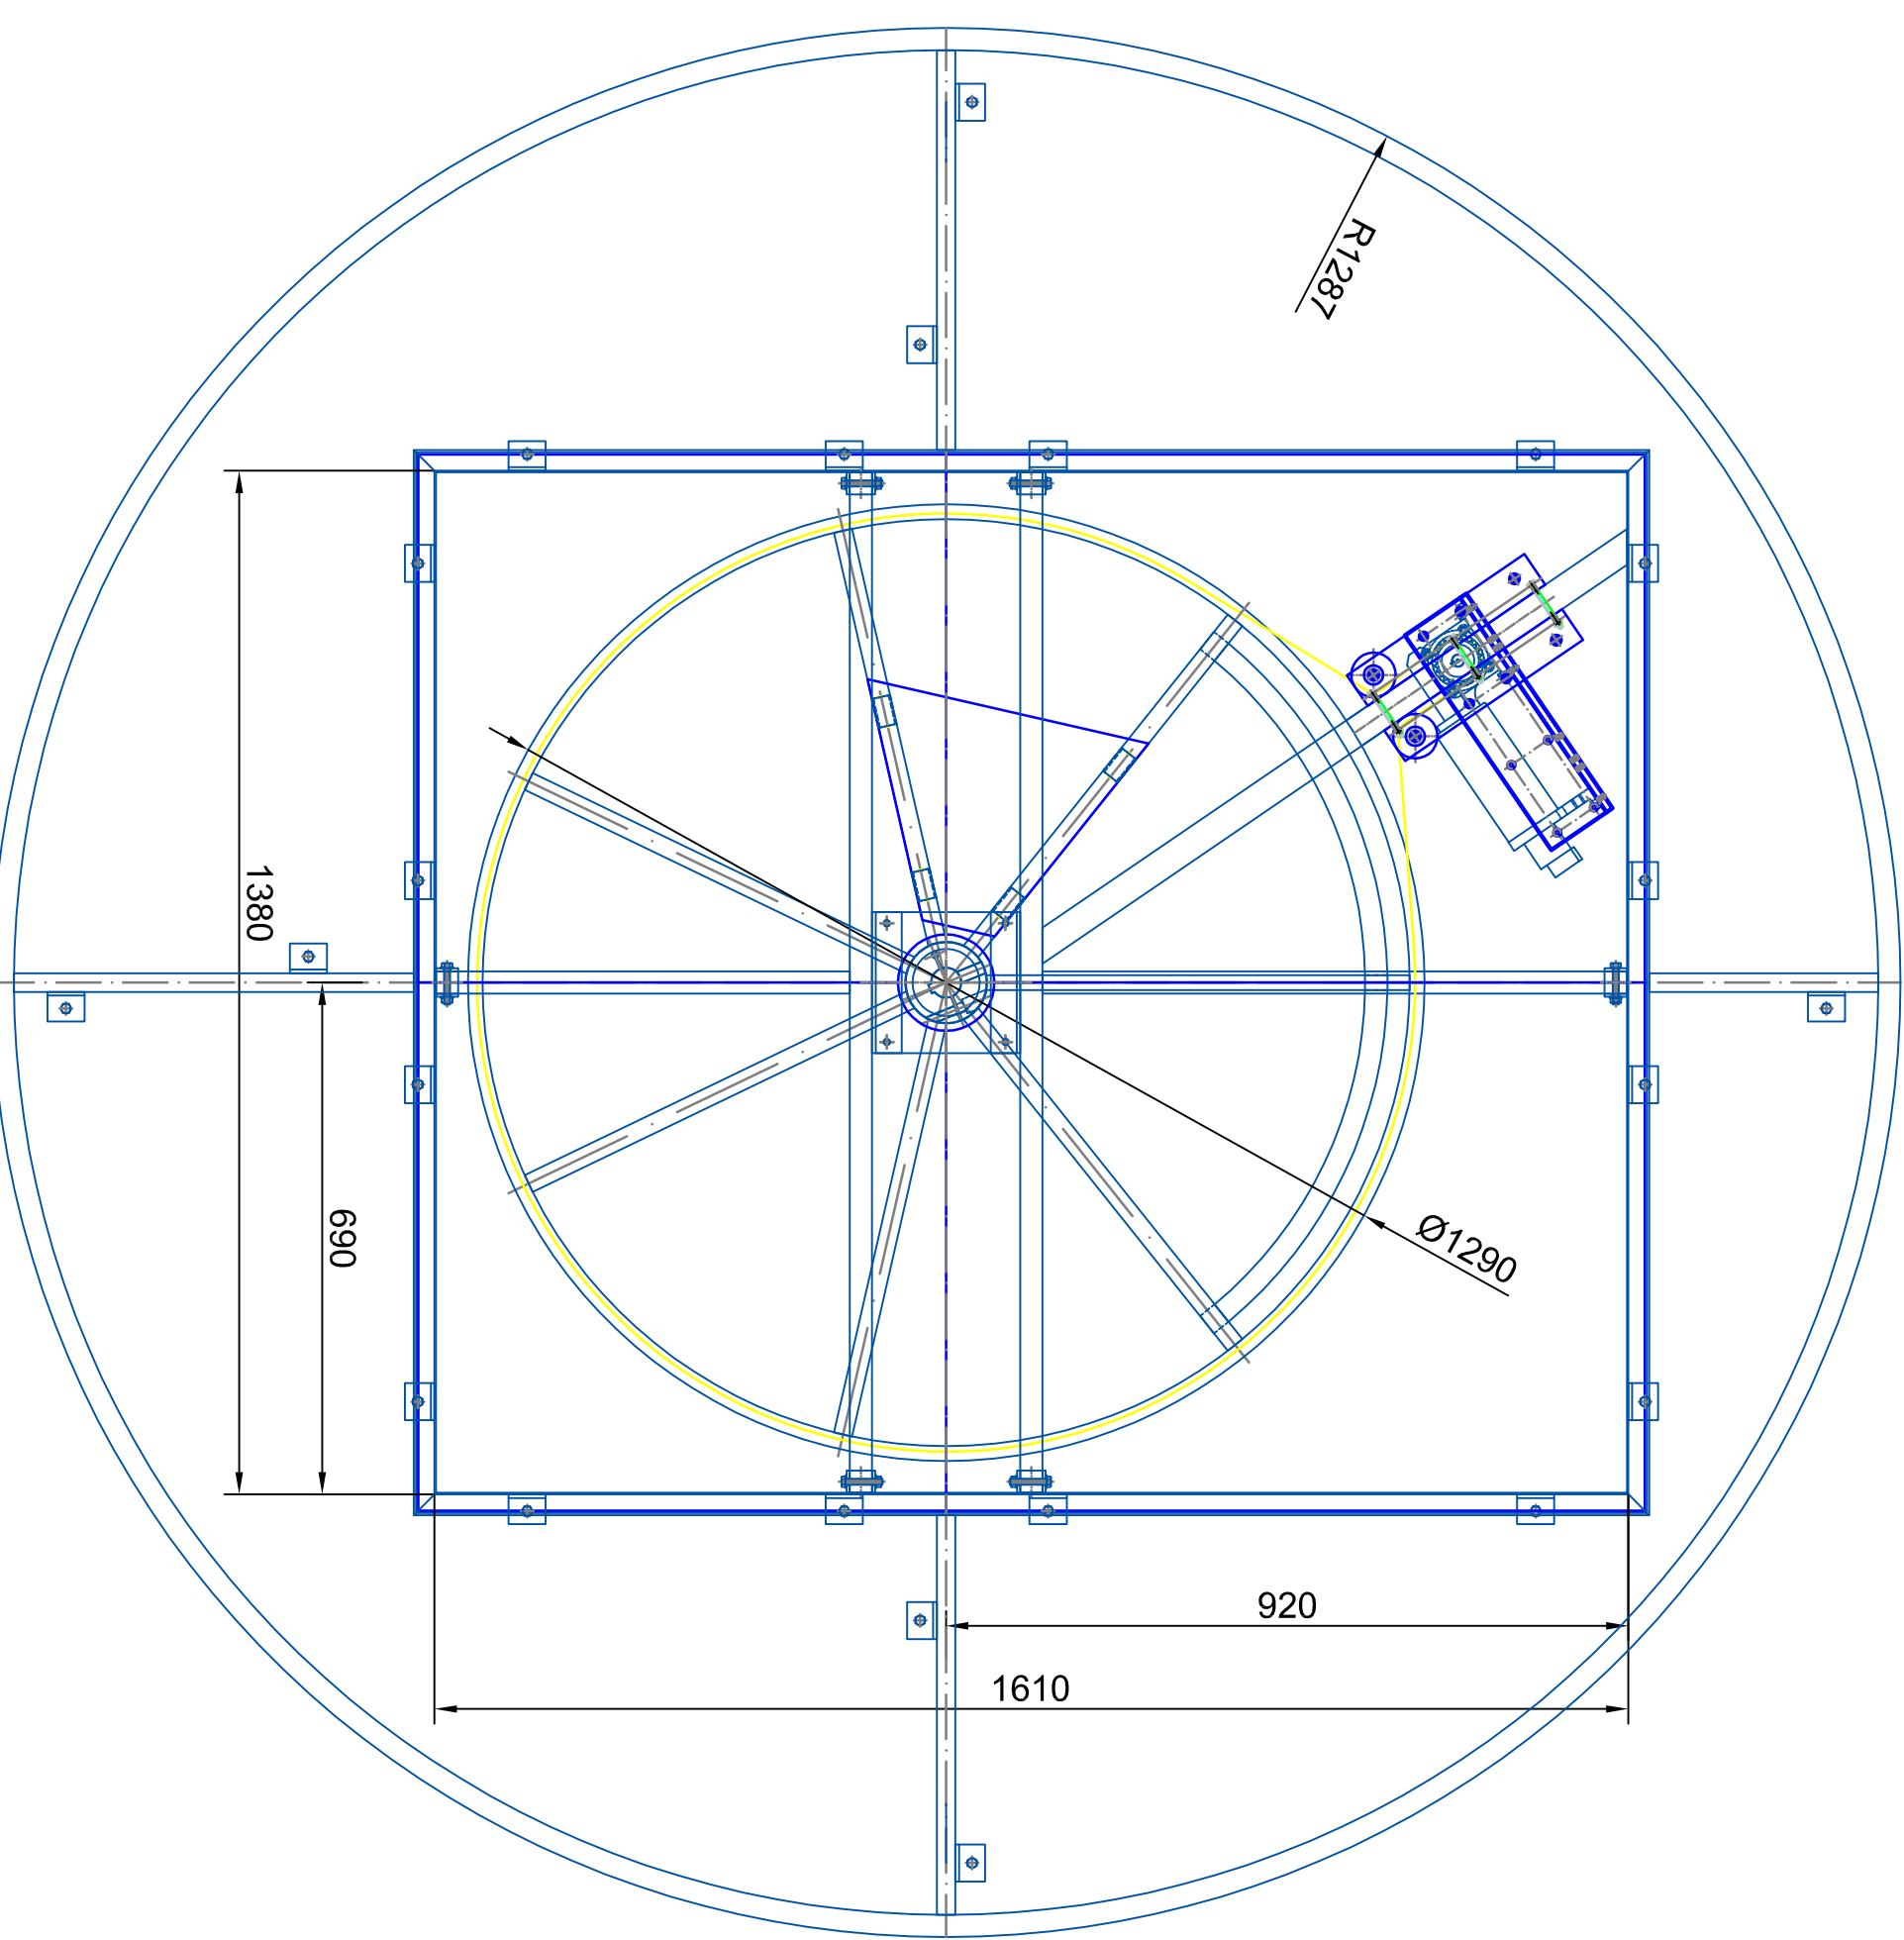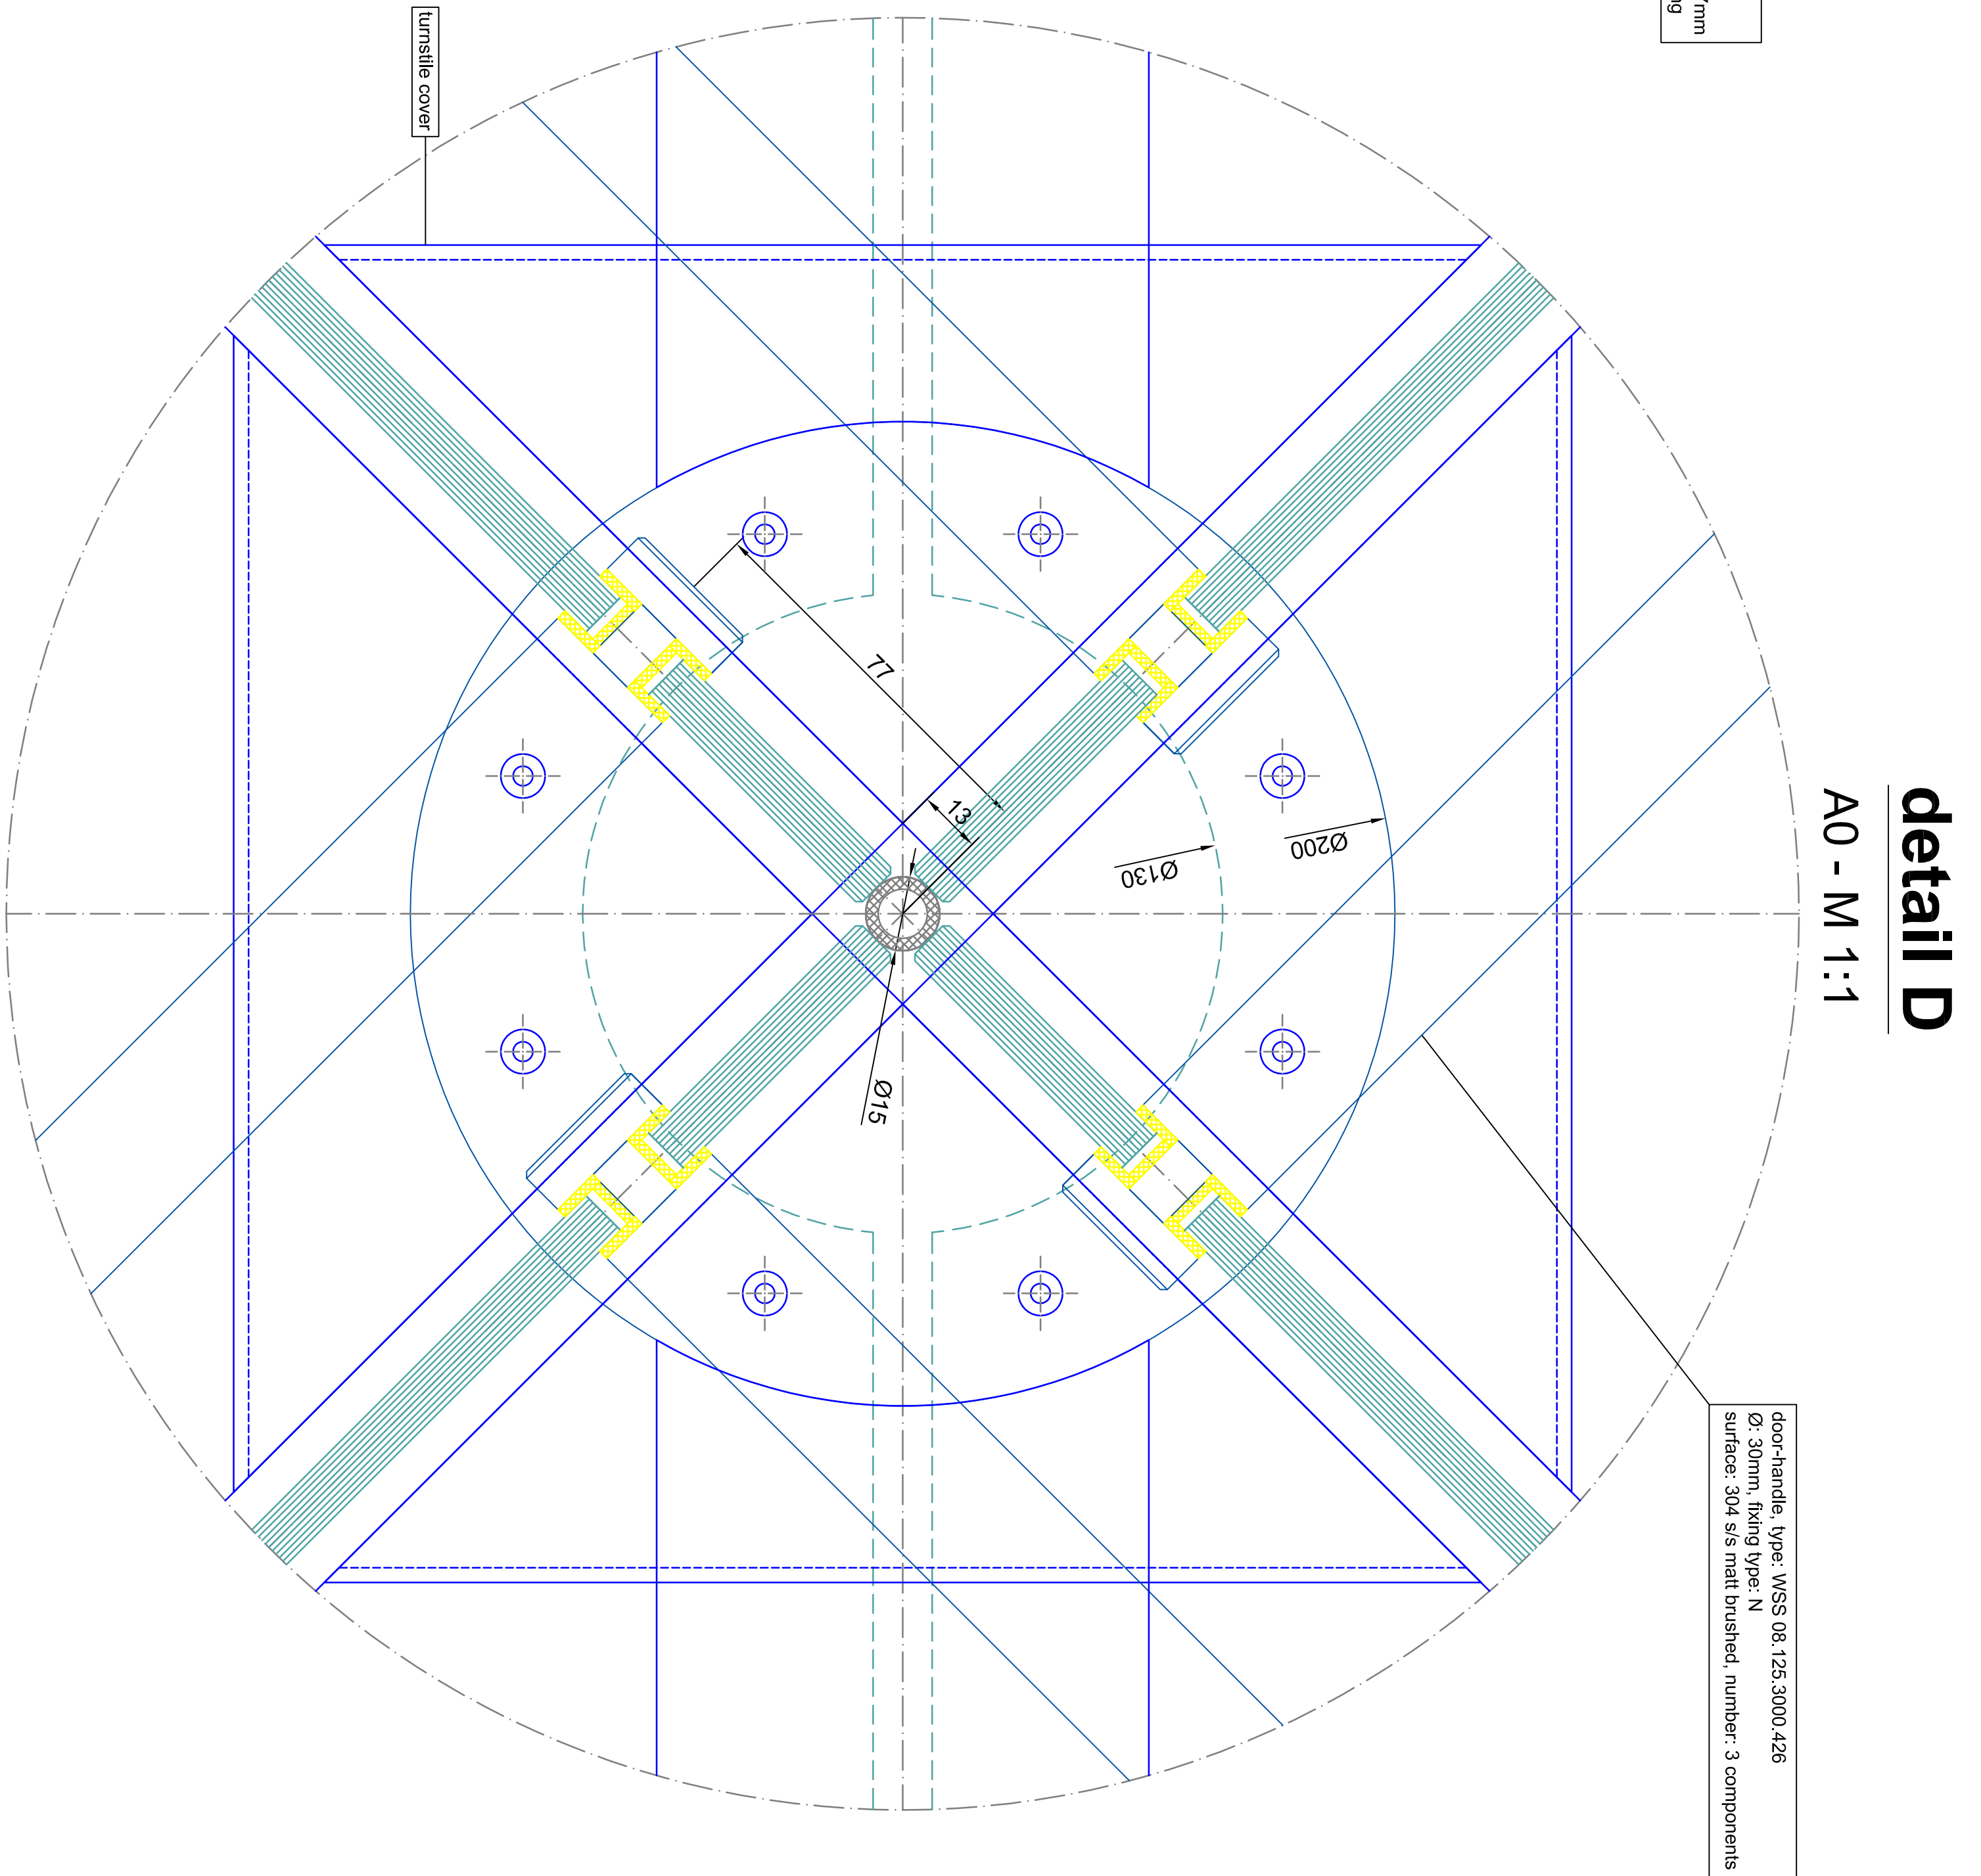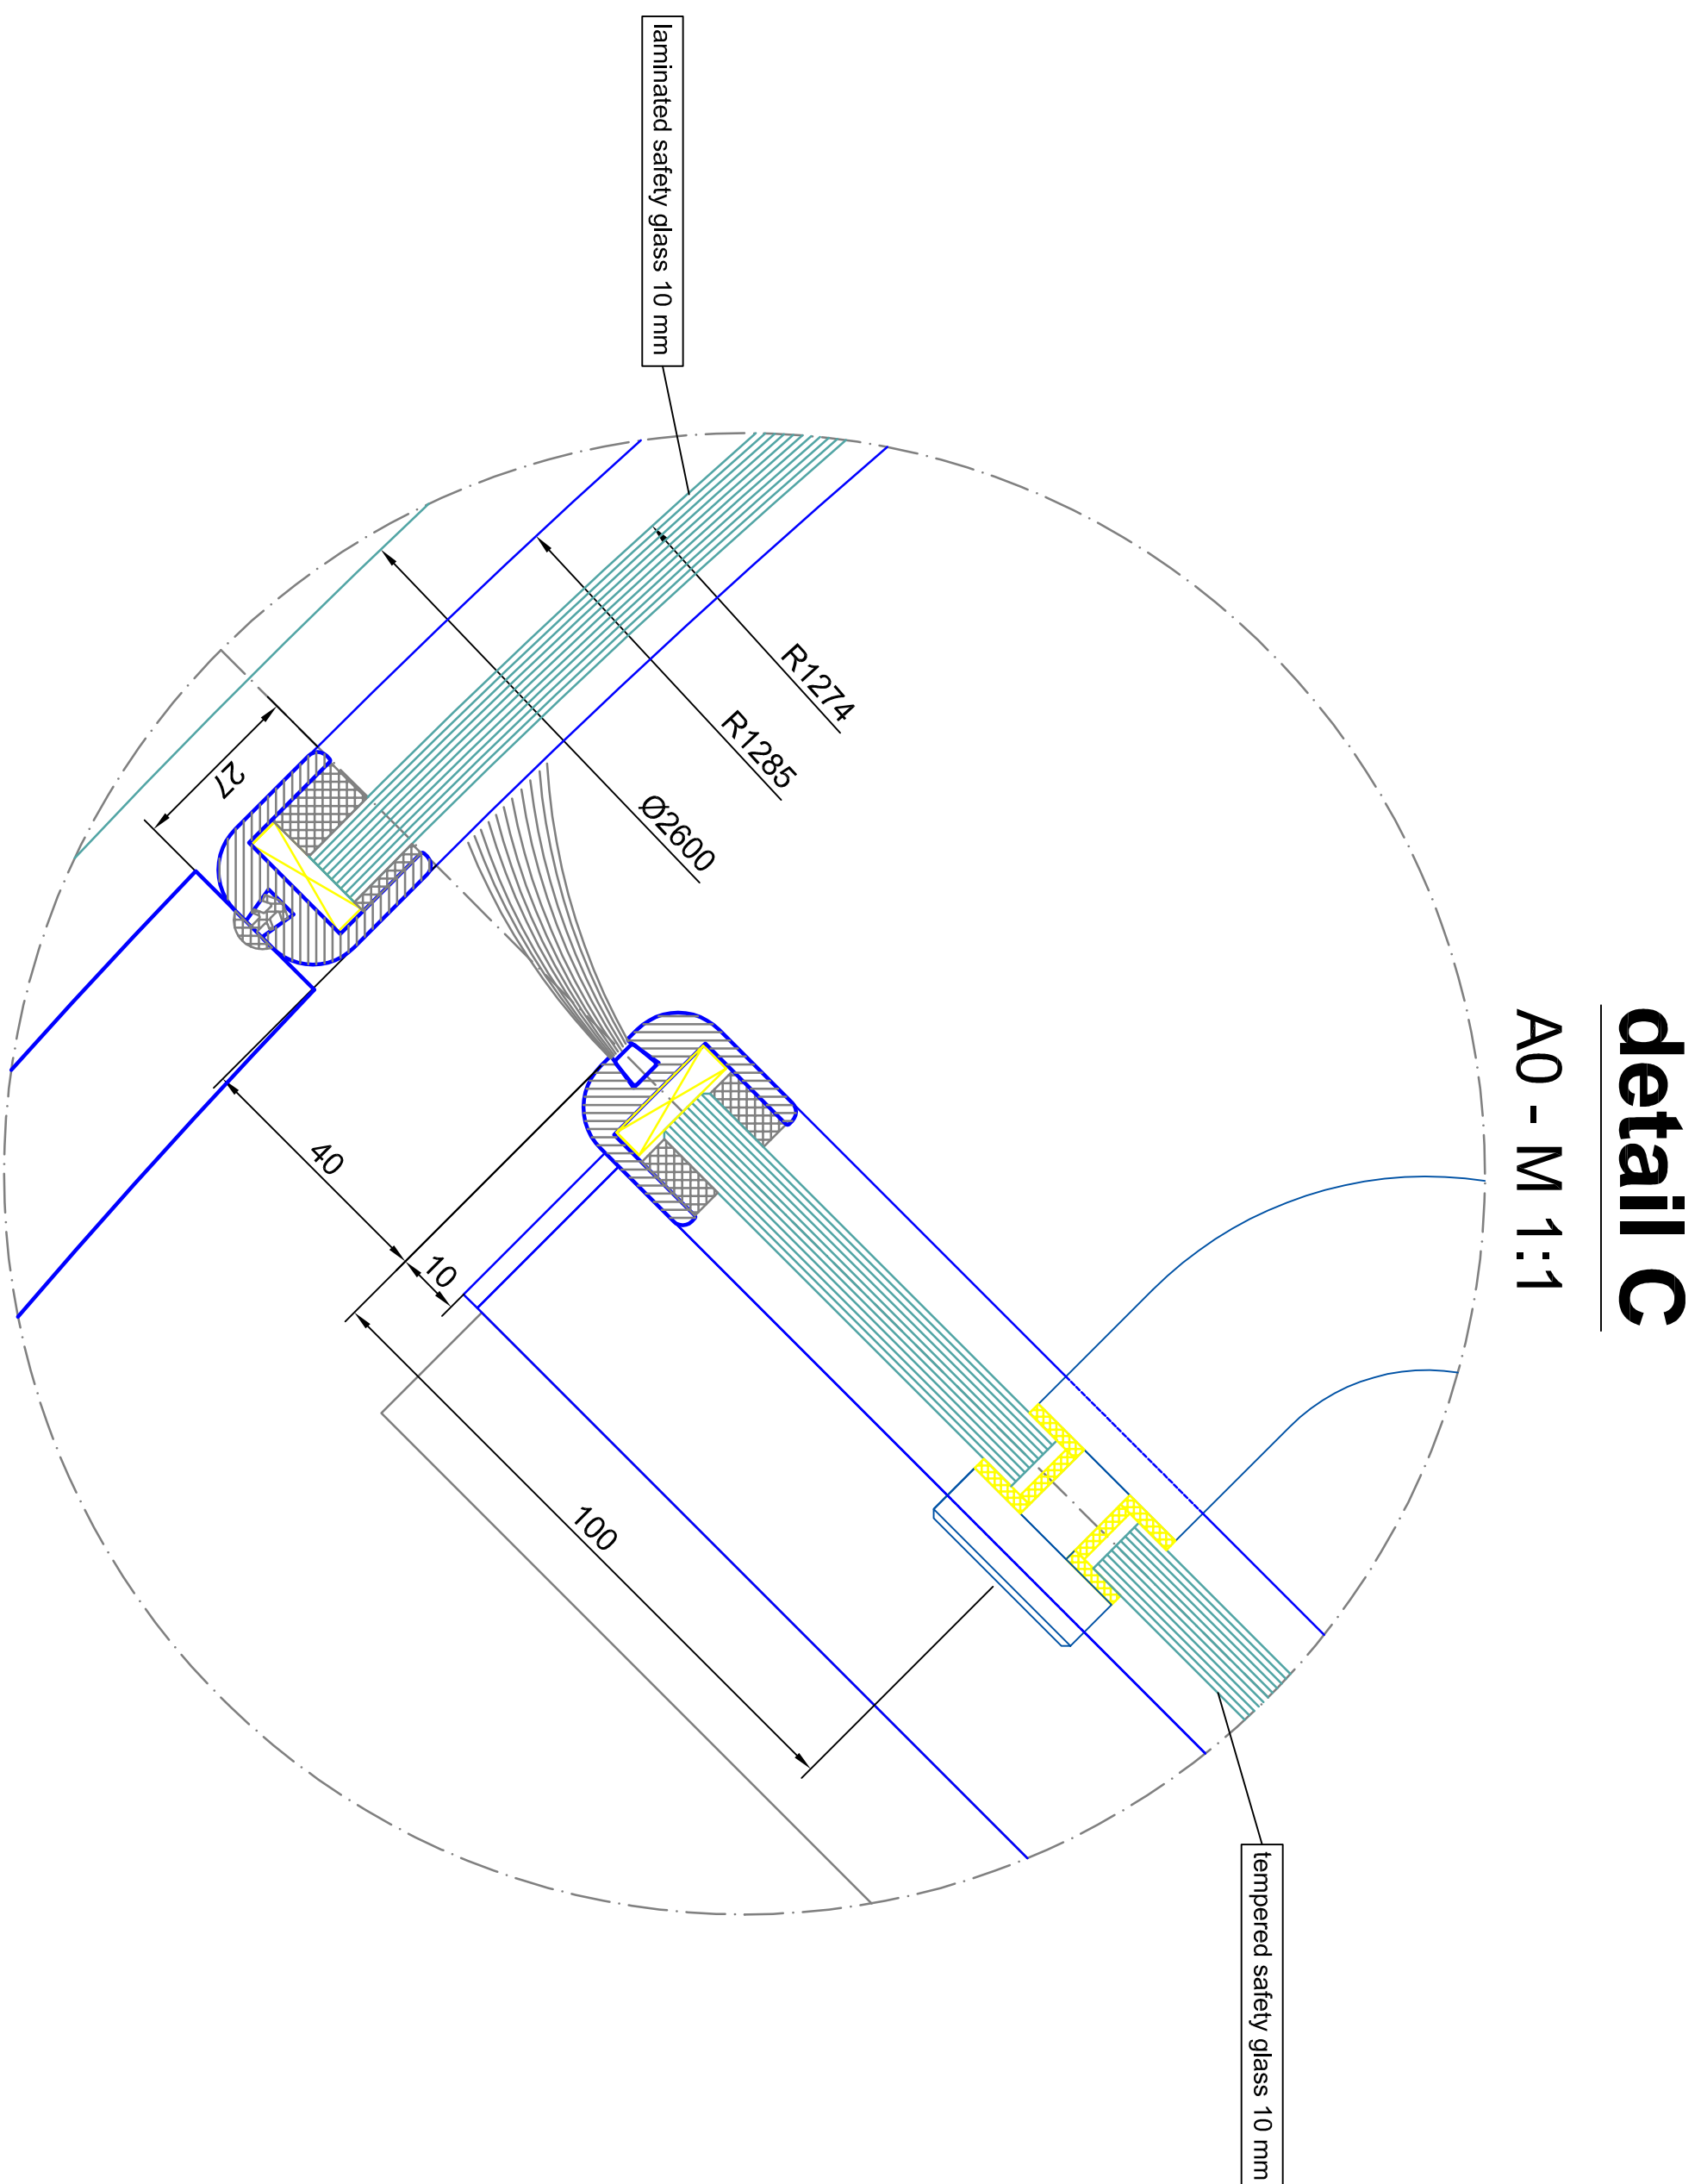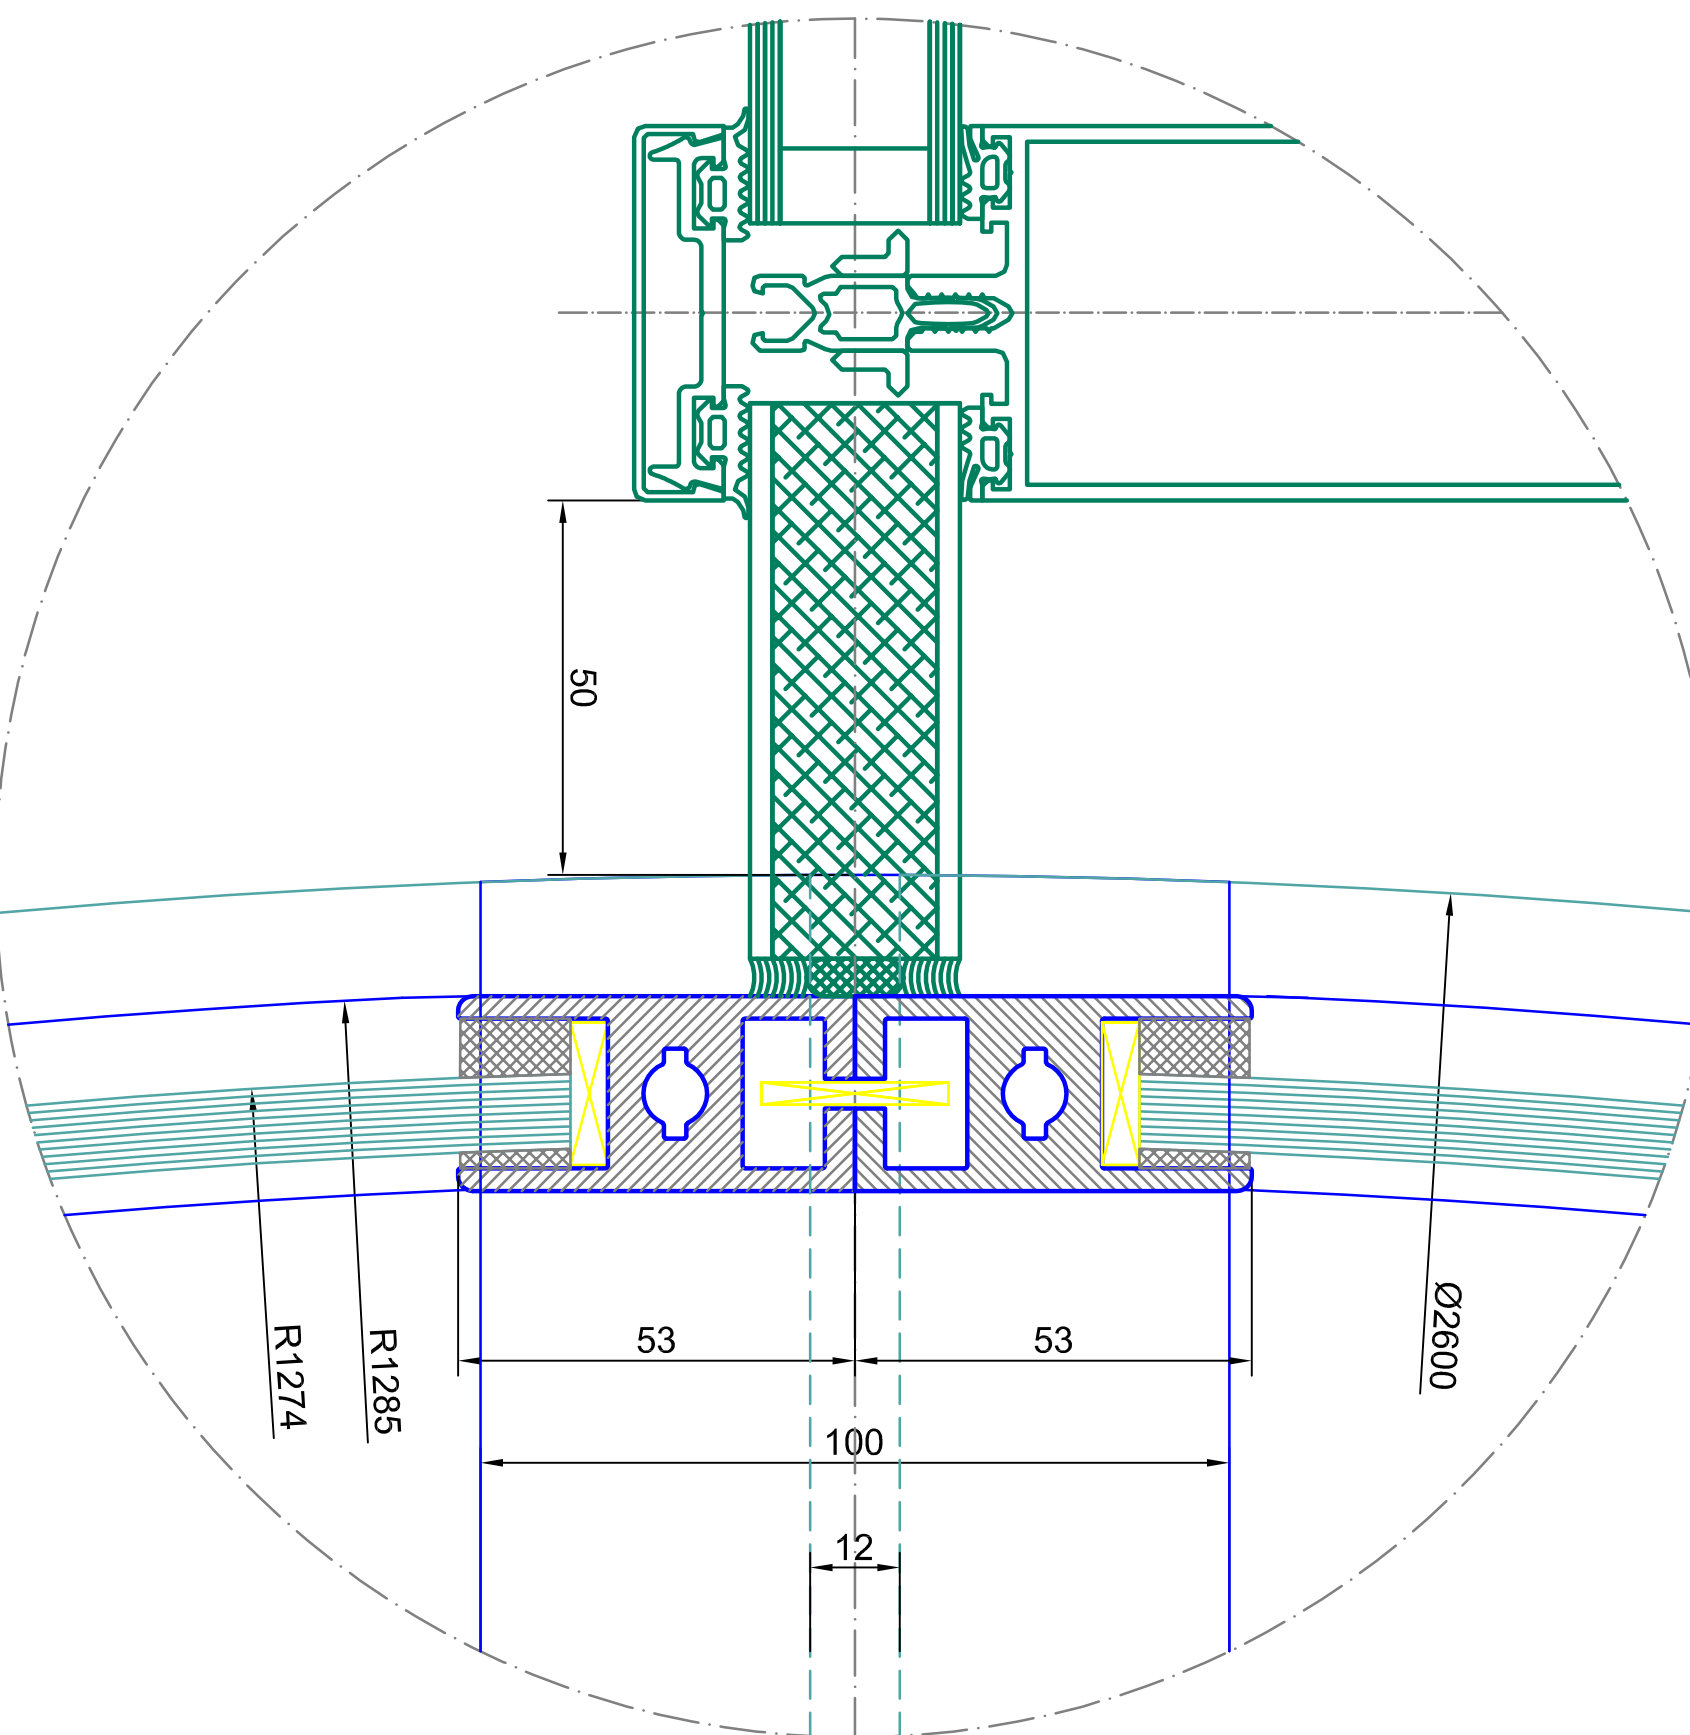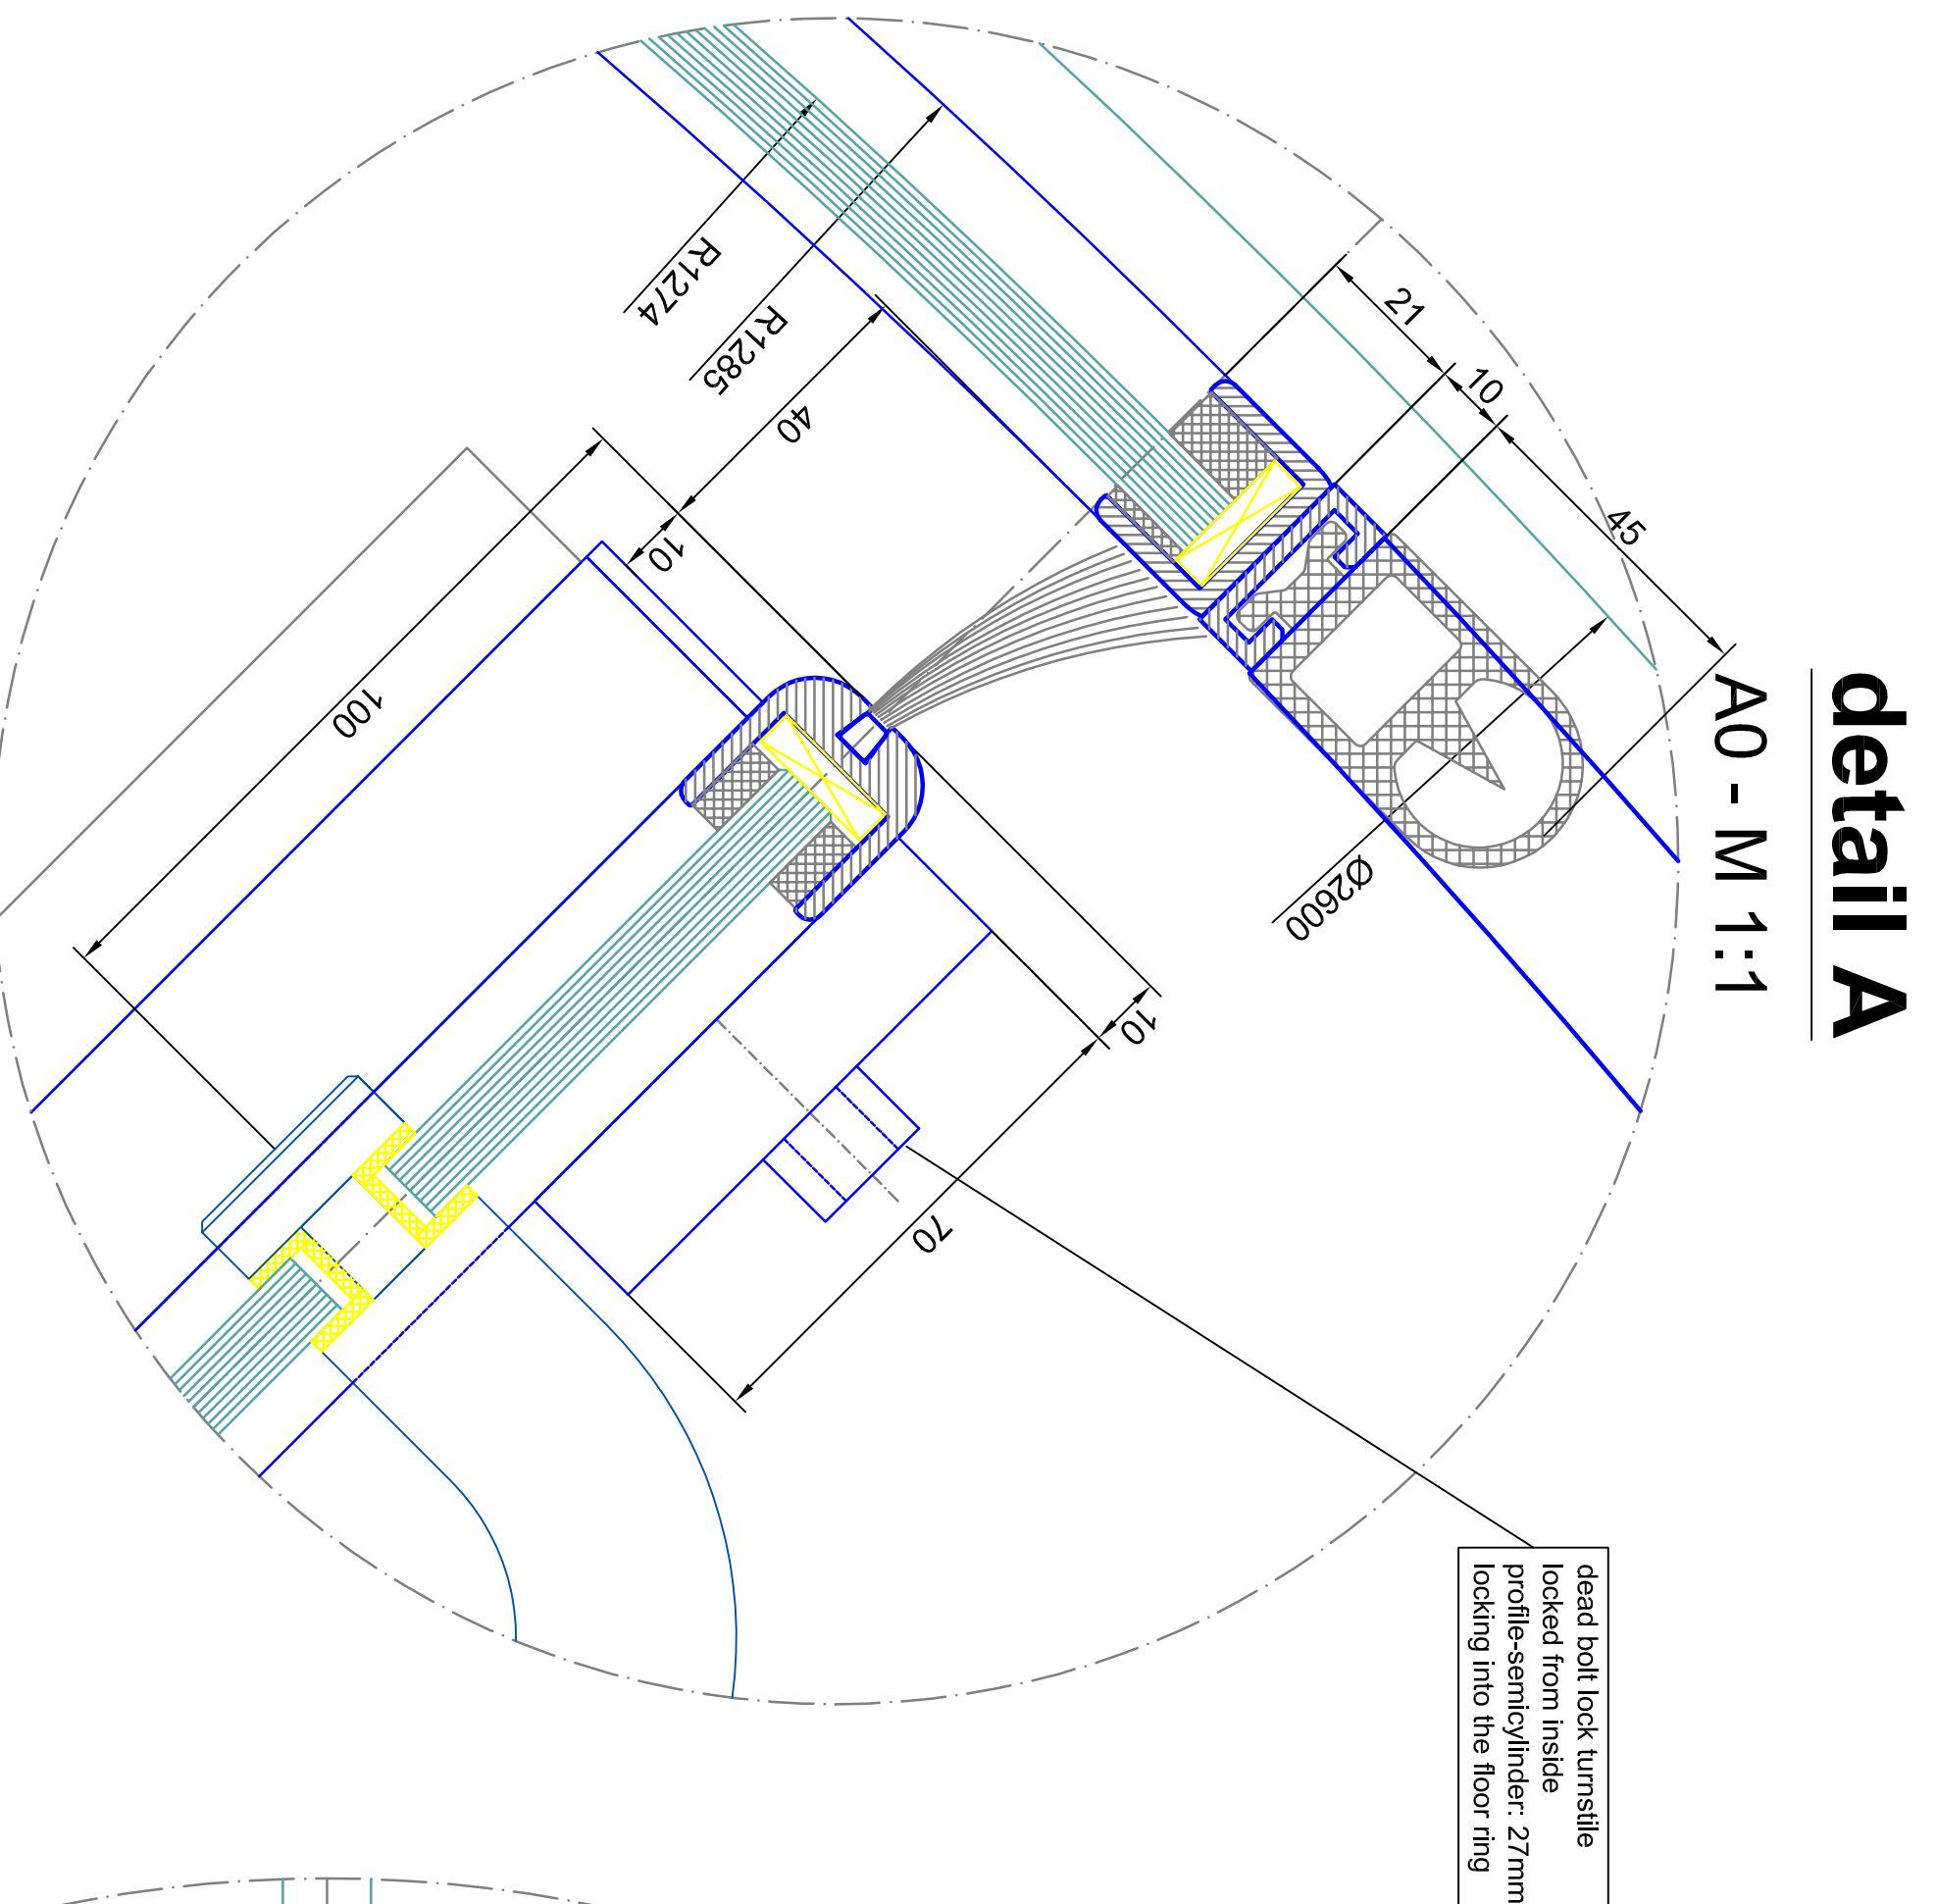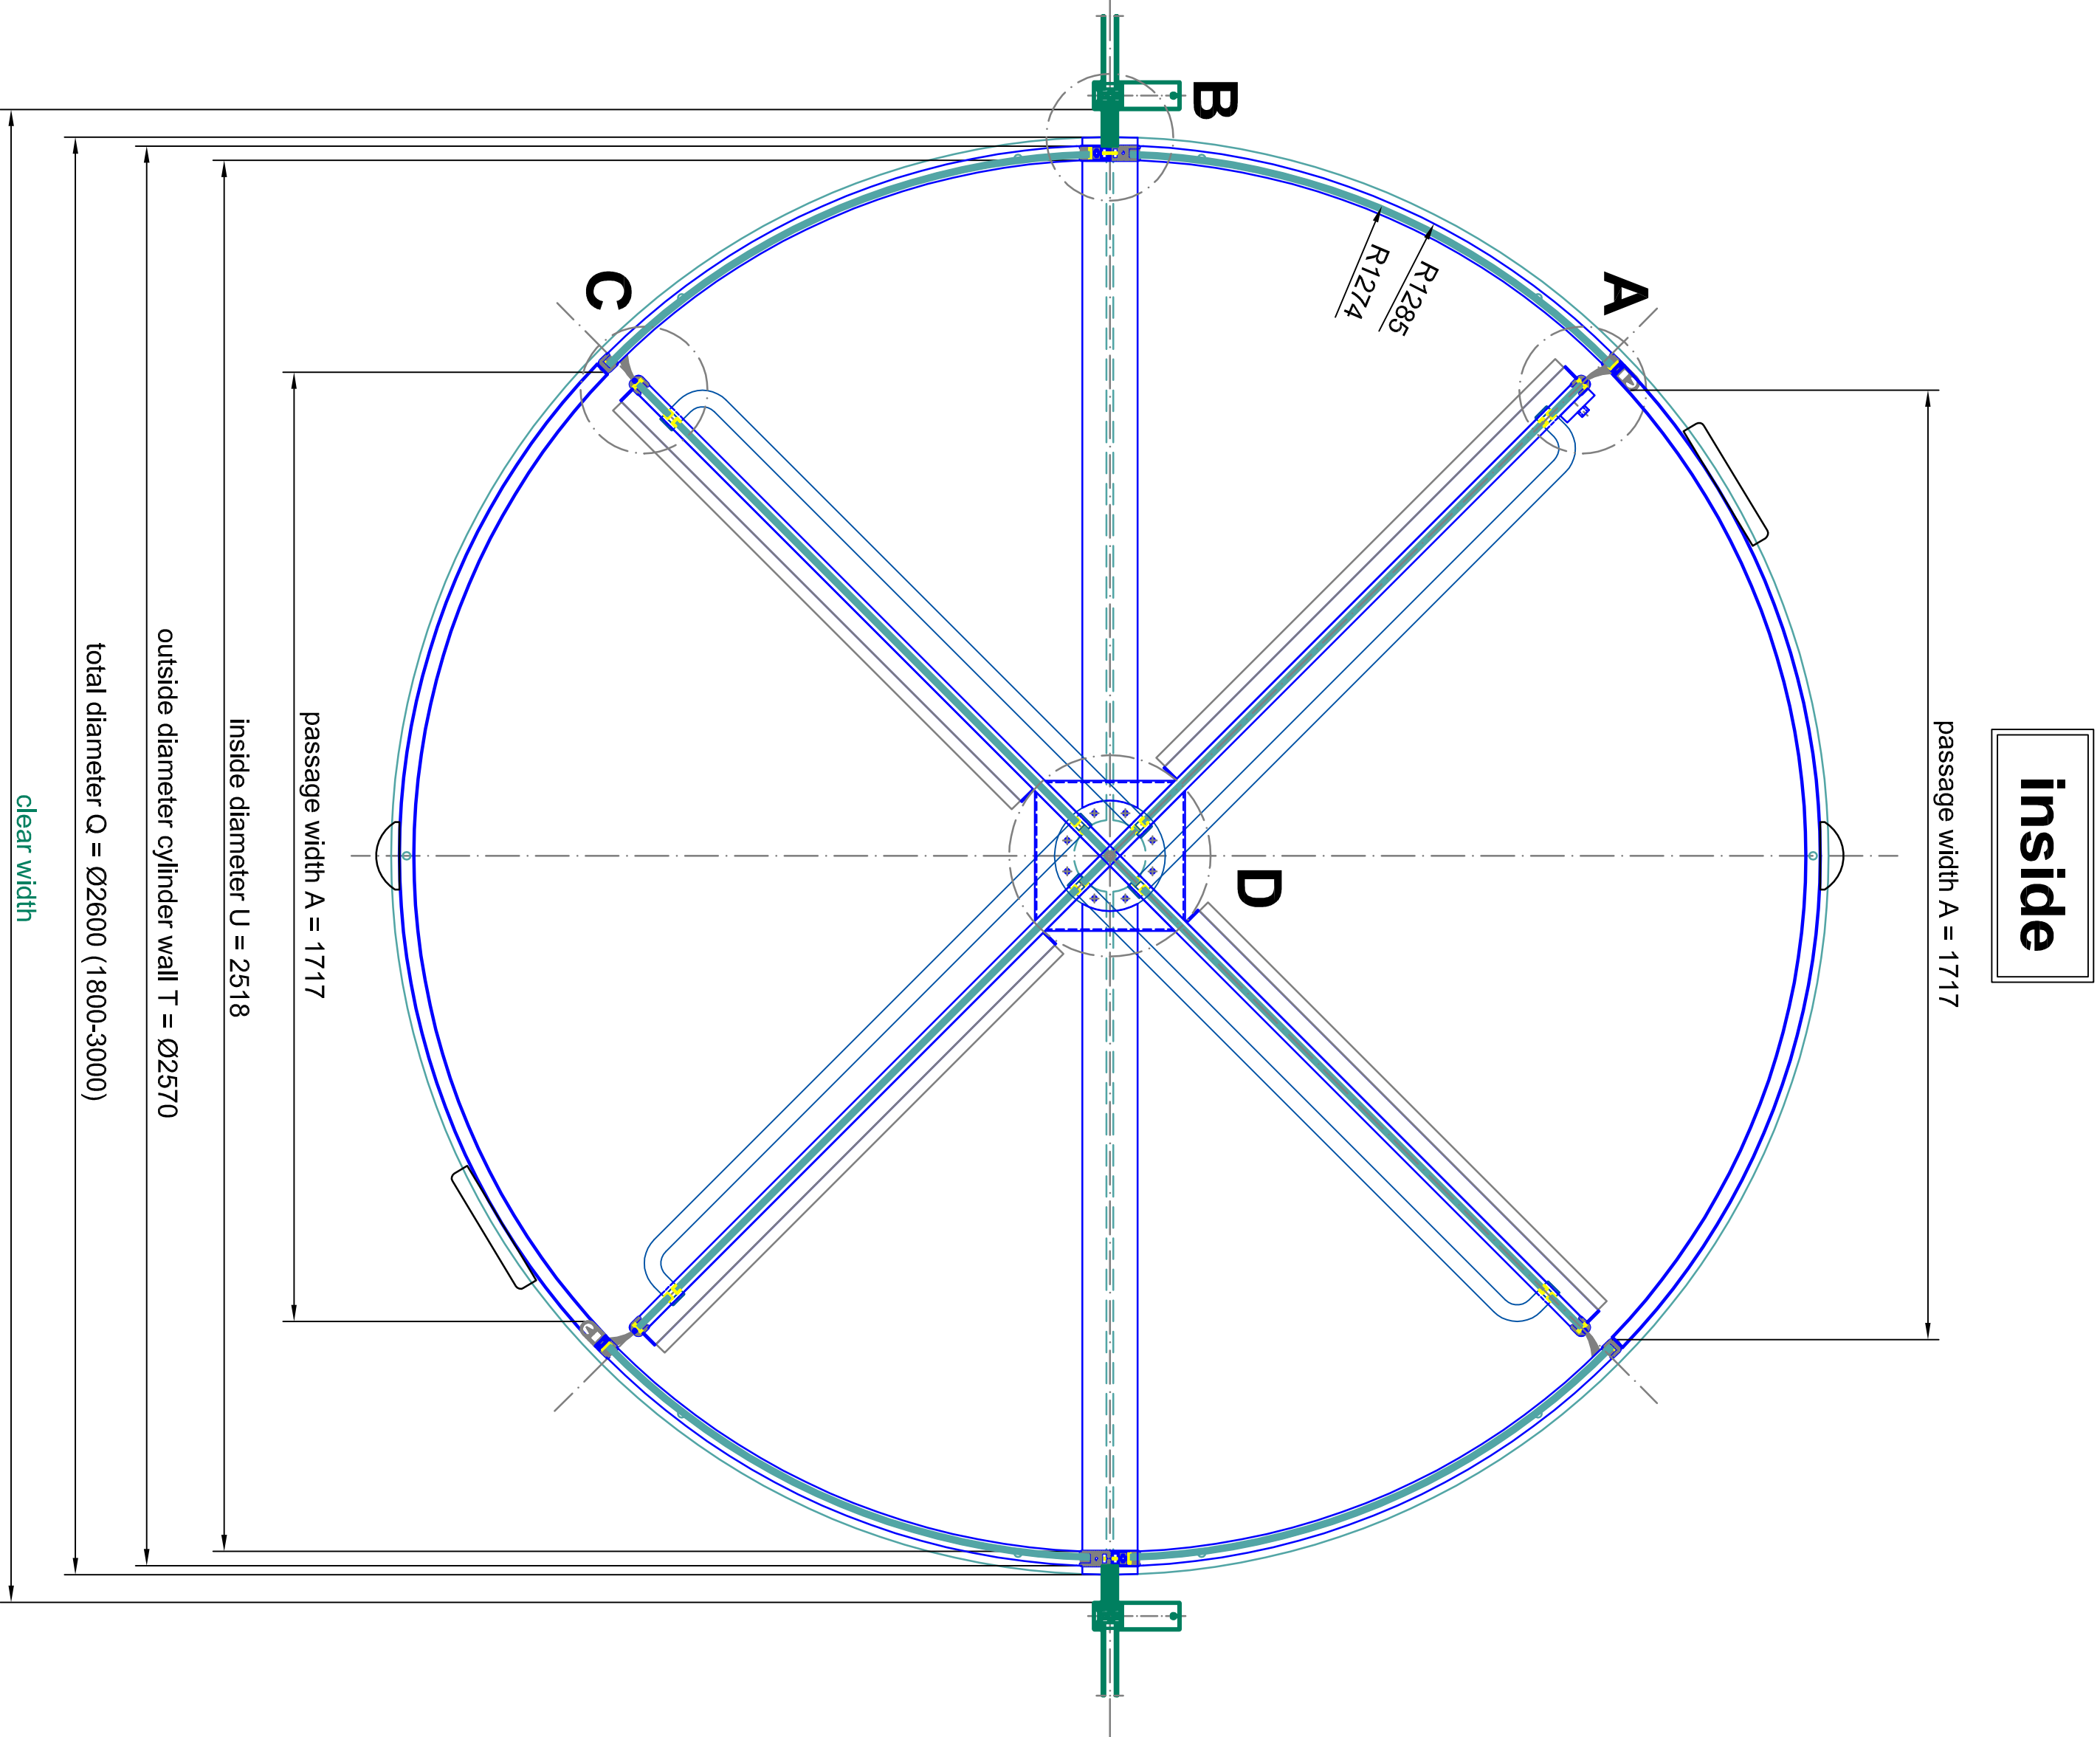

Scale:		A0 = M 1:1:0	
Type:		K41-V/SU-26 VITO	
Project:		SAMPLE DRAWING ONLY	
B L A S I G m b H		Toll: +49732 / 860 - 291	
Automatic Doors		Fax: +49732 / 860 - 299	
Cell-Steel-Steel 5-15		E-mail: info@blasi.de	
D - 71732, Metzing		www.blasi.de	
Blasi		info	
Drawing No.:		Page 02	
Sheet:		Total: 02	