


outside


vertical section

inside

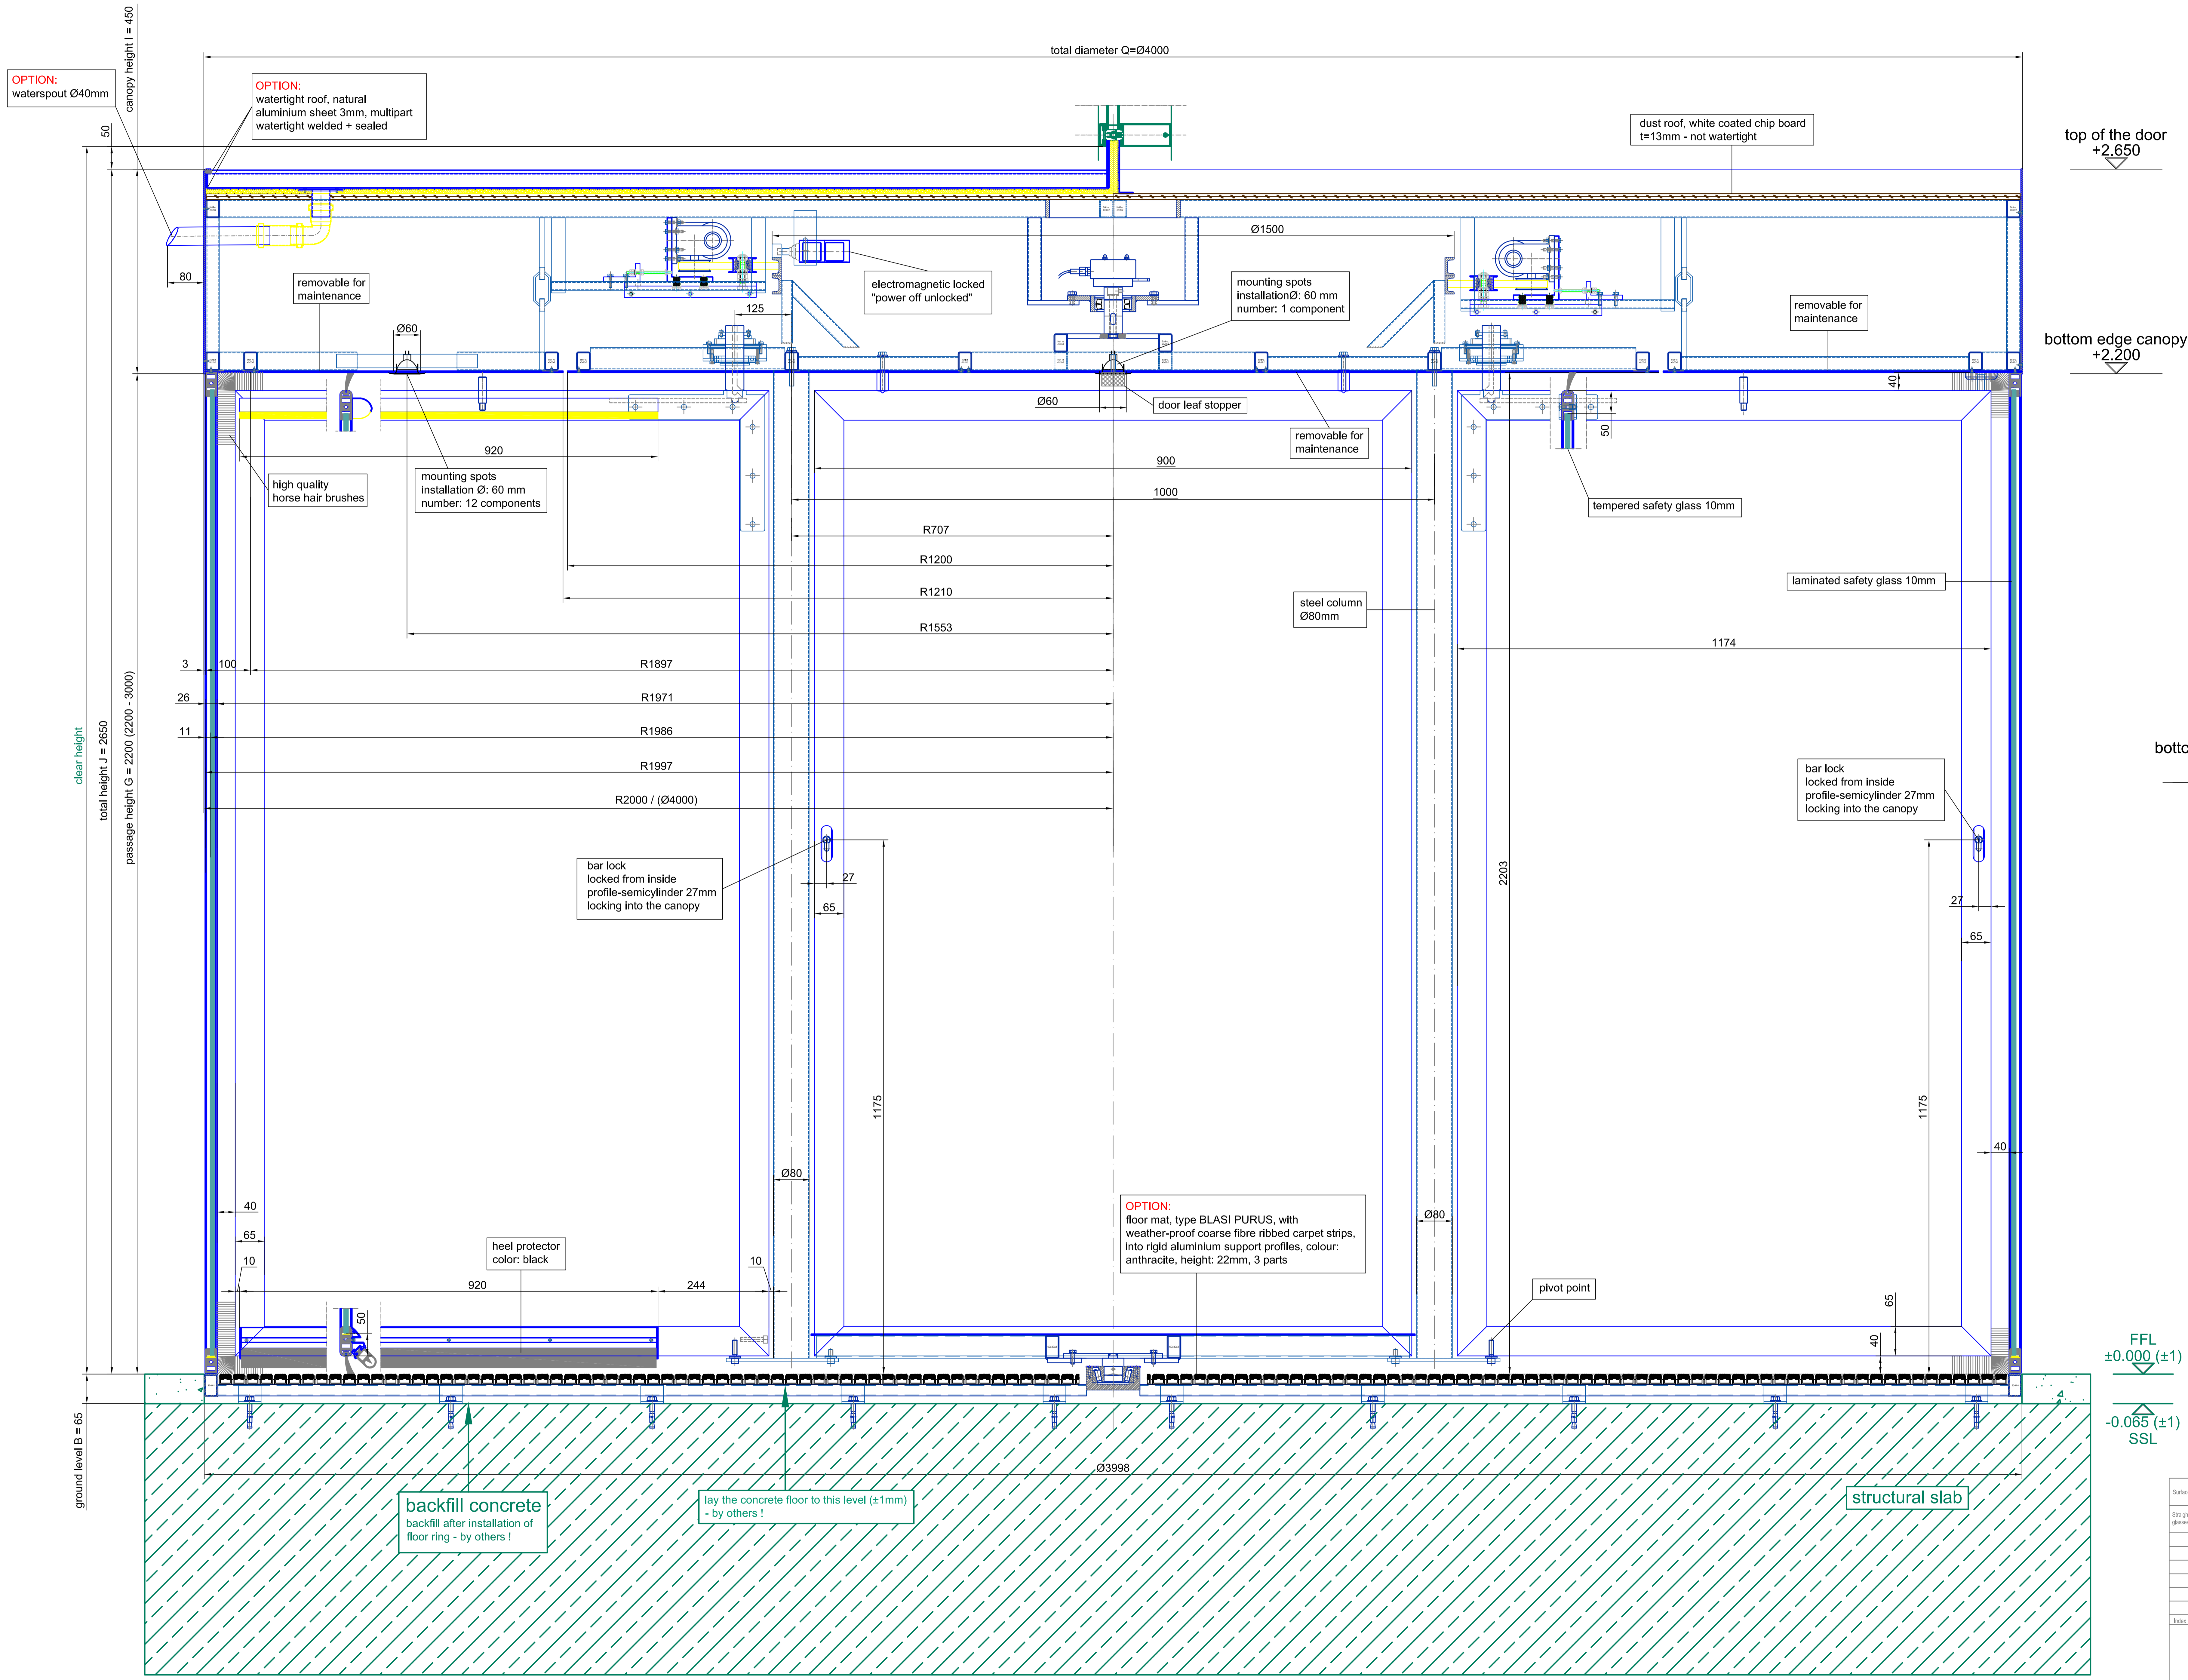

vertical section - passage area

A0 - M 1:2


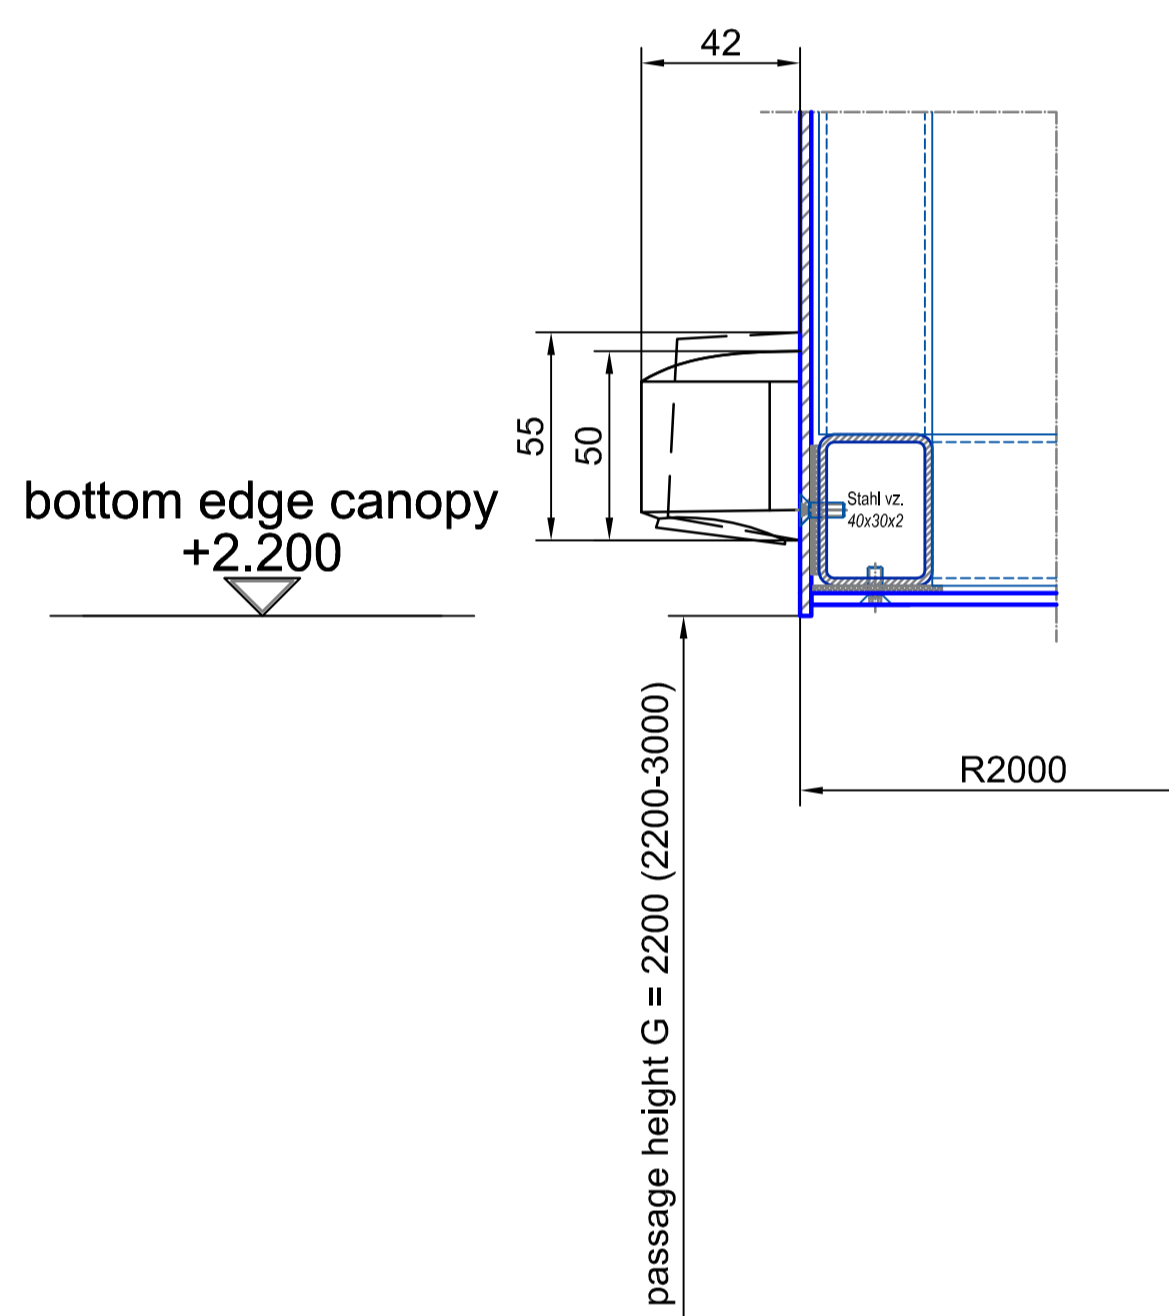


FFL
±0.000 (±1)

SSL
-0.065 (±1)

Surface:	All visible screws 304 s/s (DIN 7991)	All green marked components must be executed by others!!!
Drainage:	tempered safety glass 10 mm	laminated safety glass 10 mm
Notes:	Modifications:	Date: Name:
		Scale: A0=1:5
B L A S I G m b H Tel: +497822 / 893 - 291 Fax: +497822 / 893 - 299 E-mail: info@blasi.info D - 77972 Malsberg		Confirmation No.: K41-V/I-40 Break Out Project: SAMPLE DRAWING ONLY Contractor:
Checked:	Approved:	Drawing No.: 01 Form: 04

inside

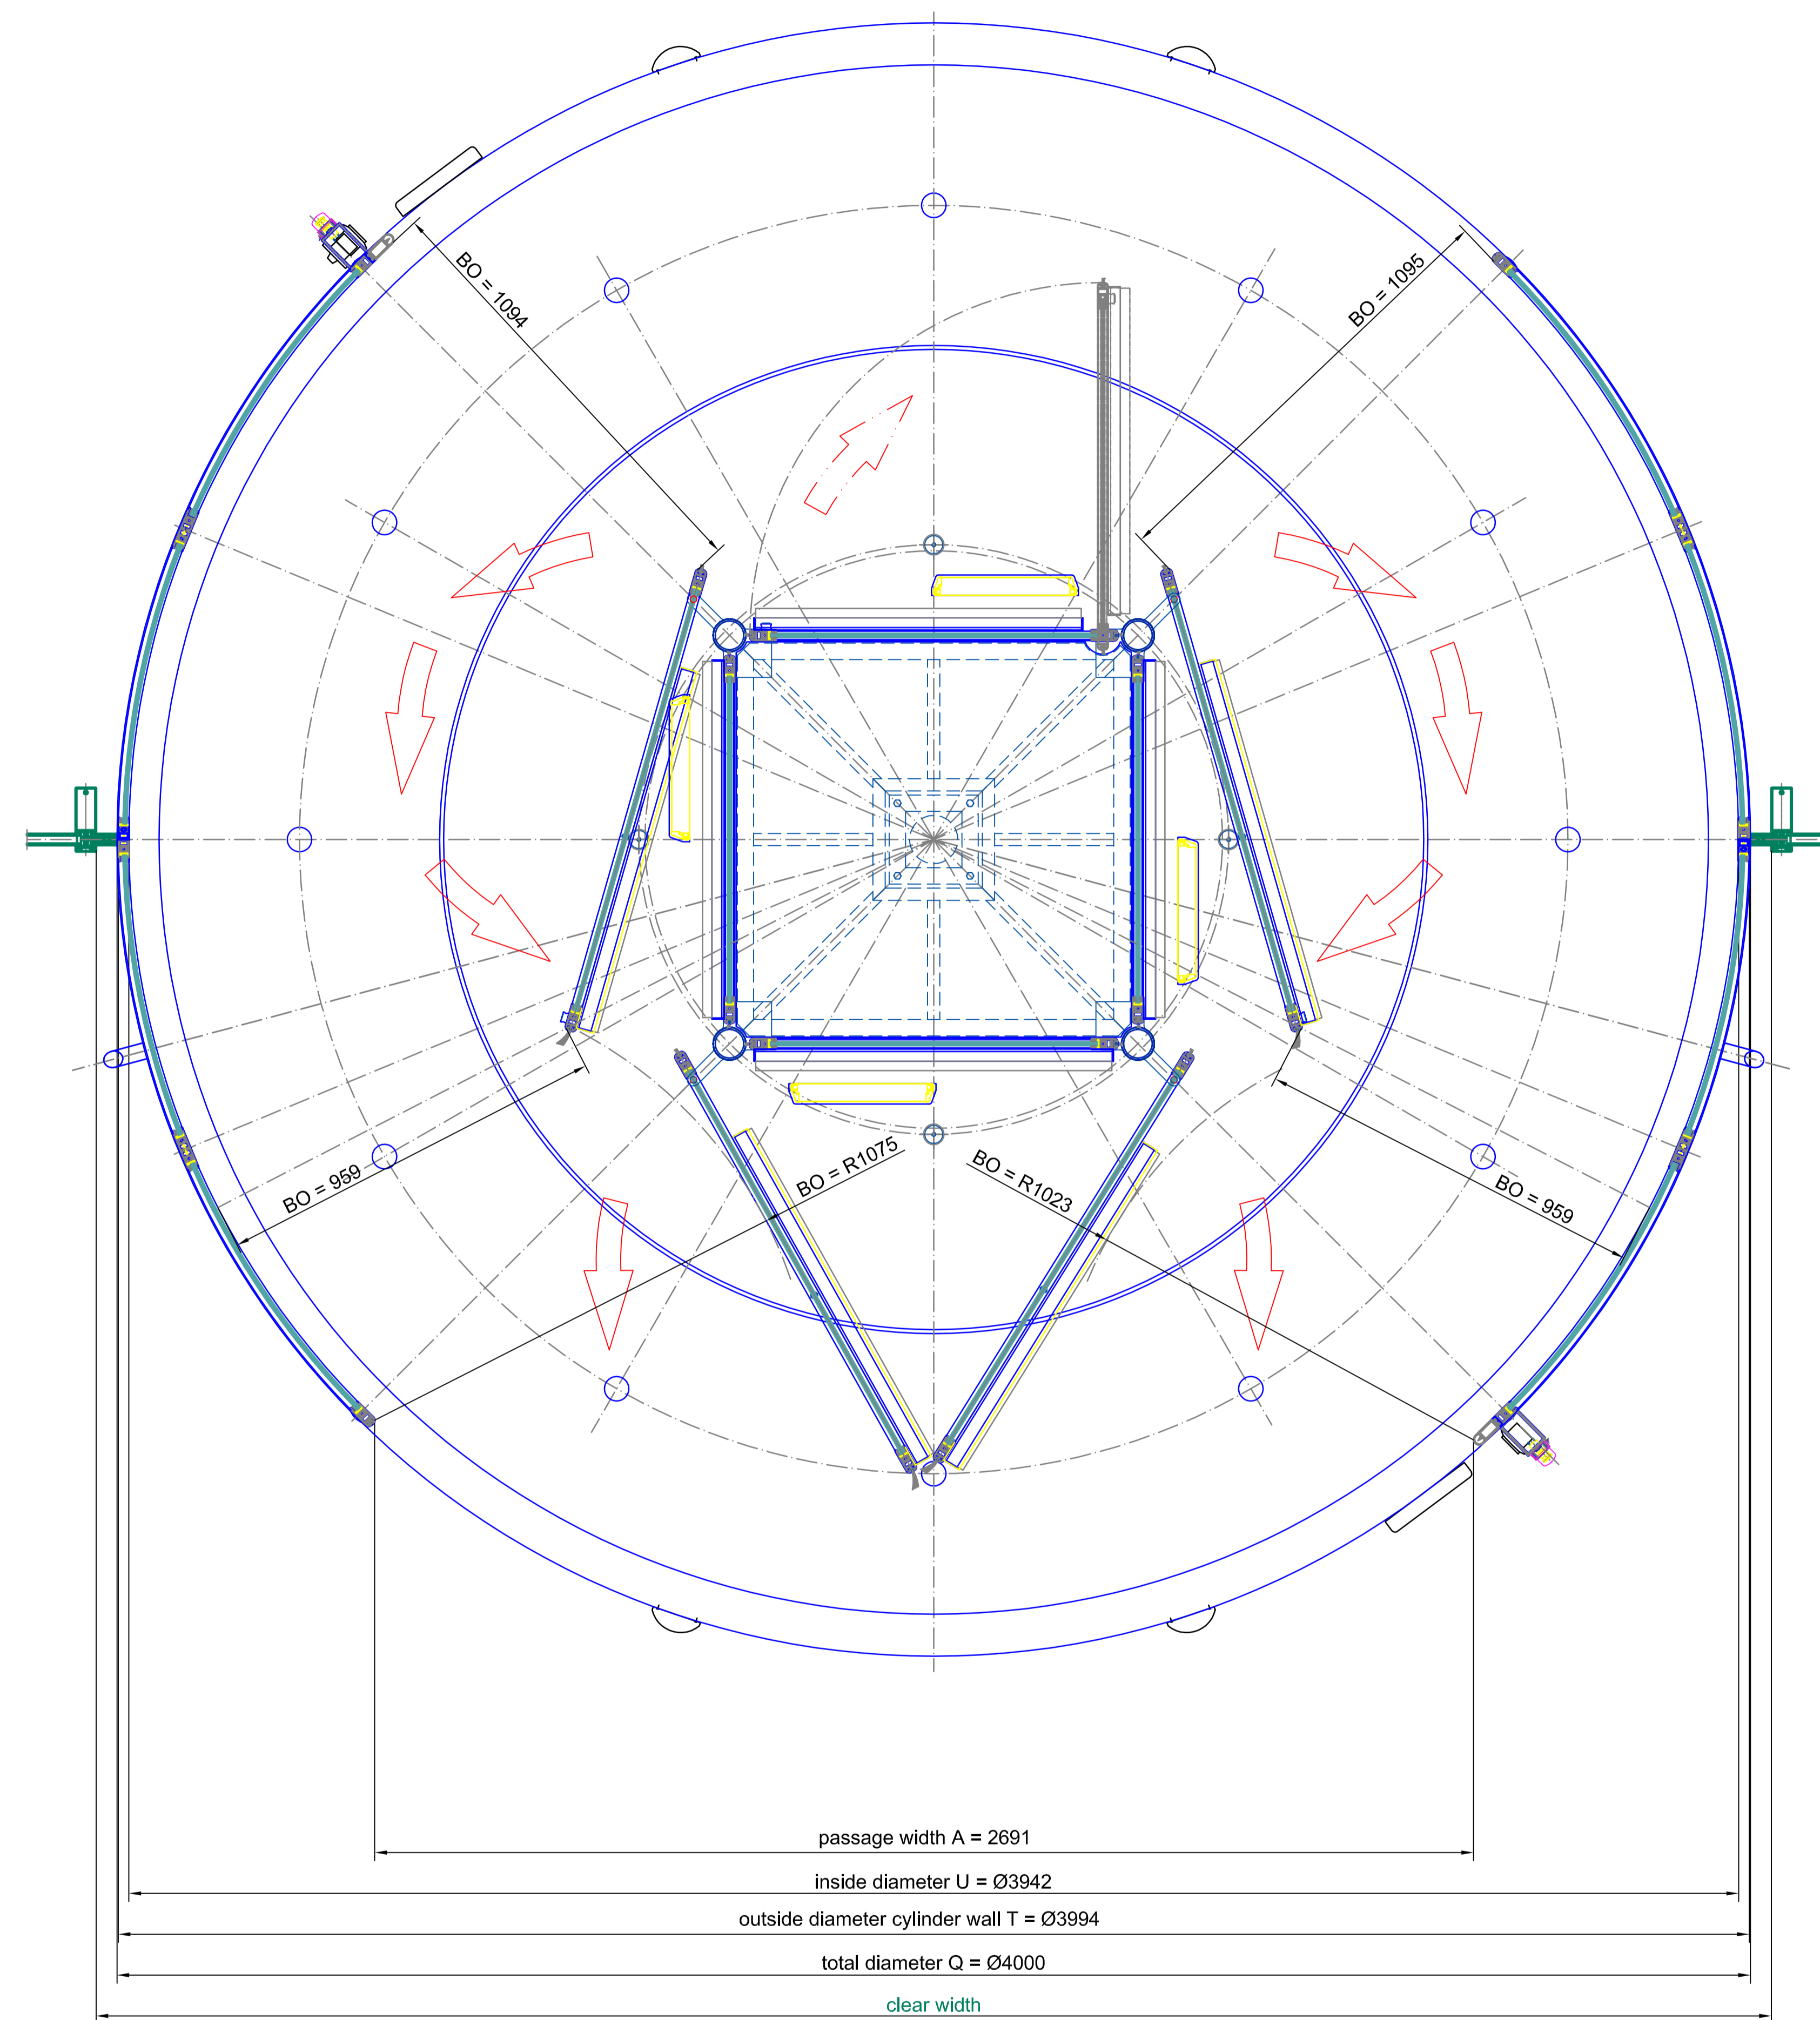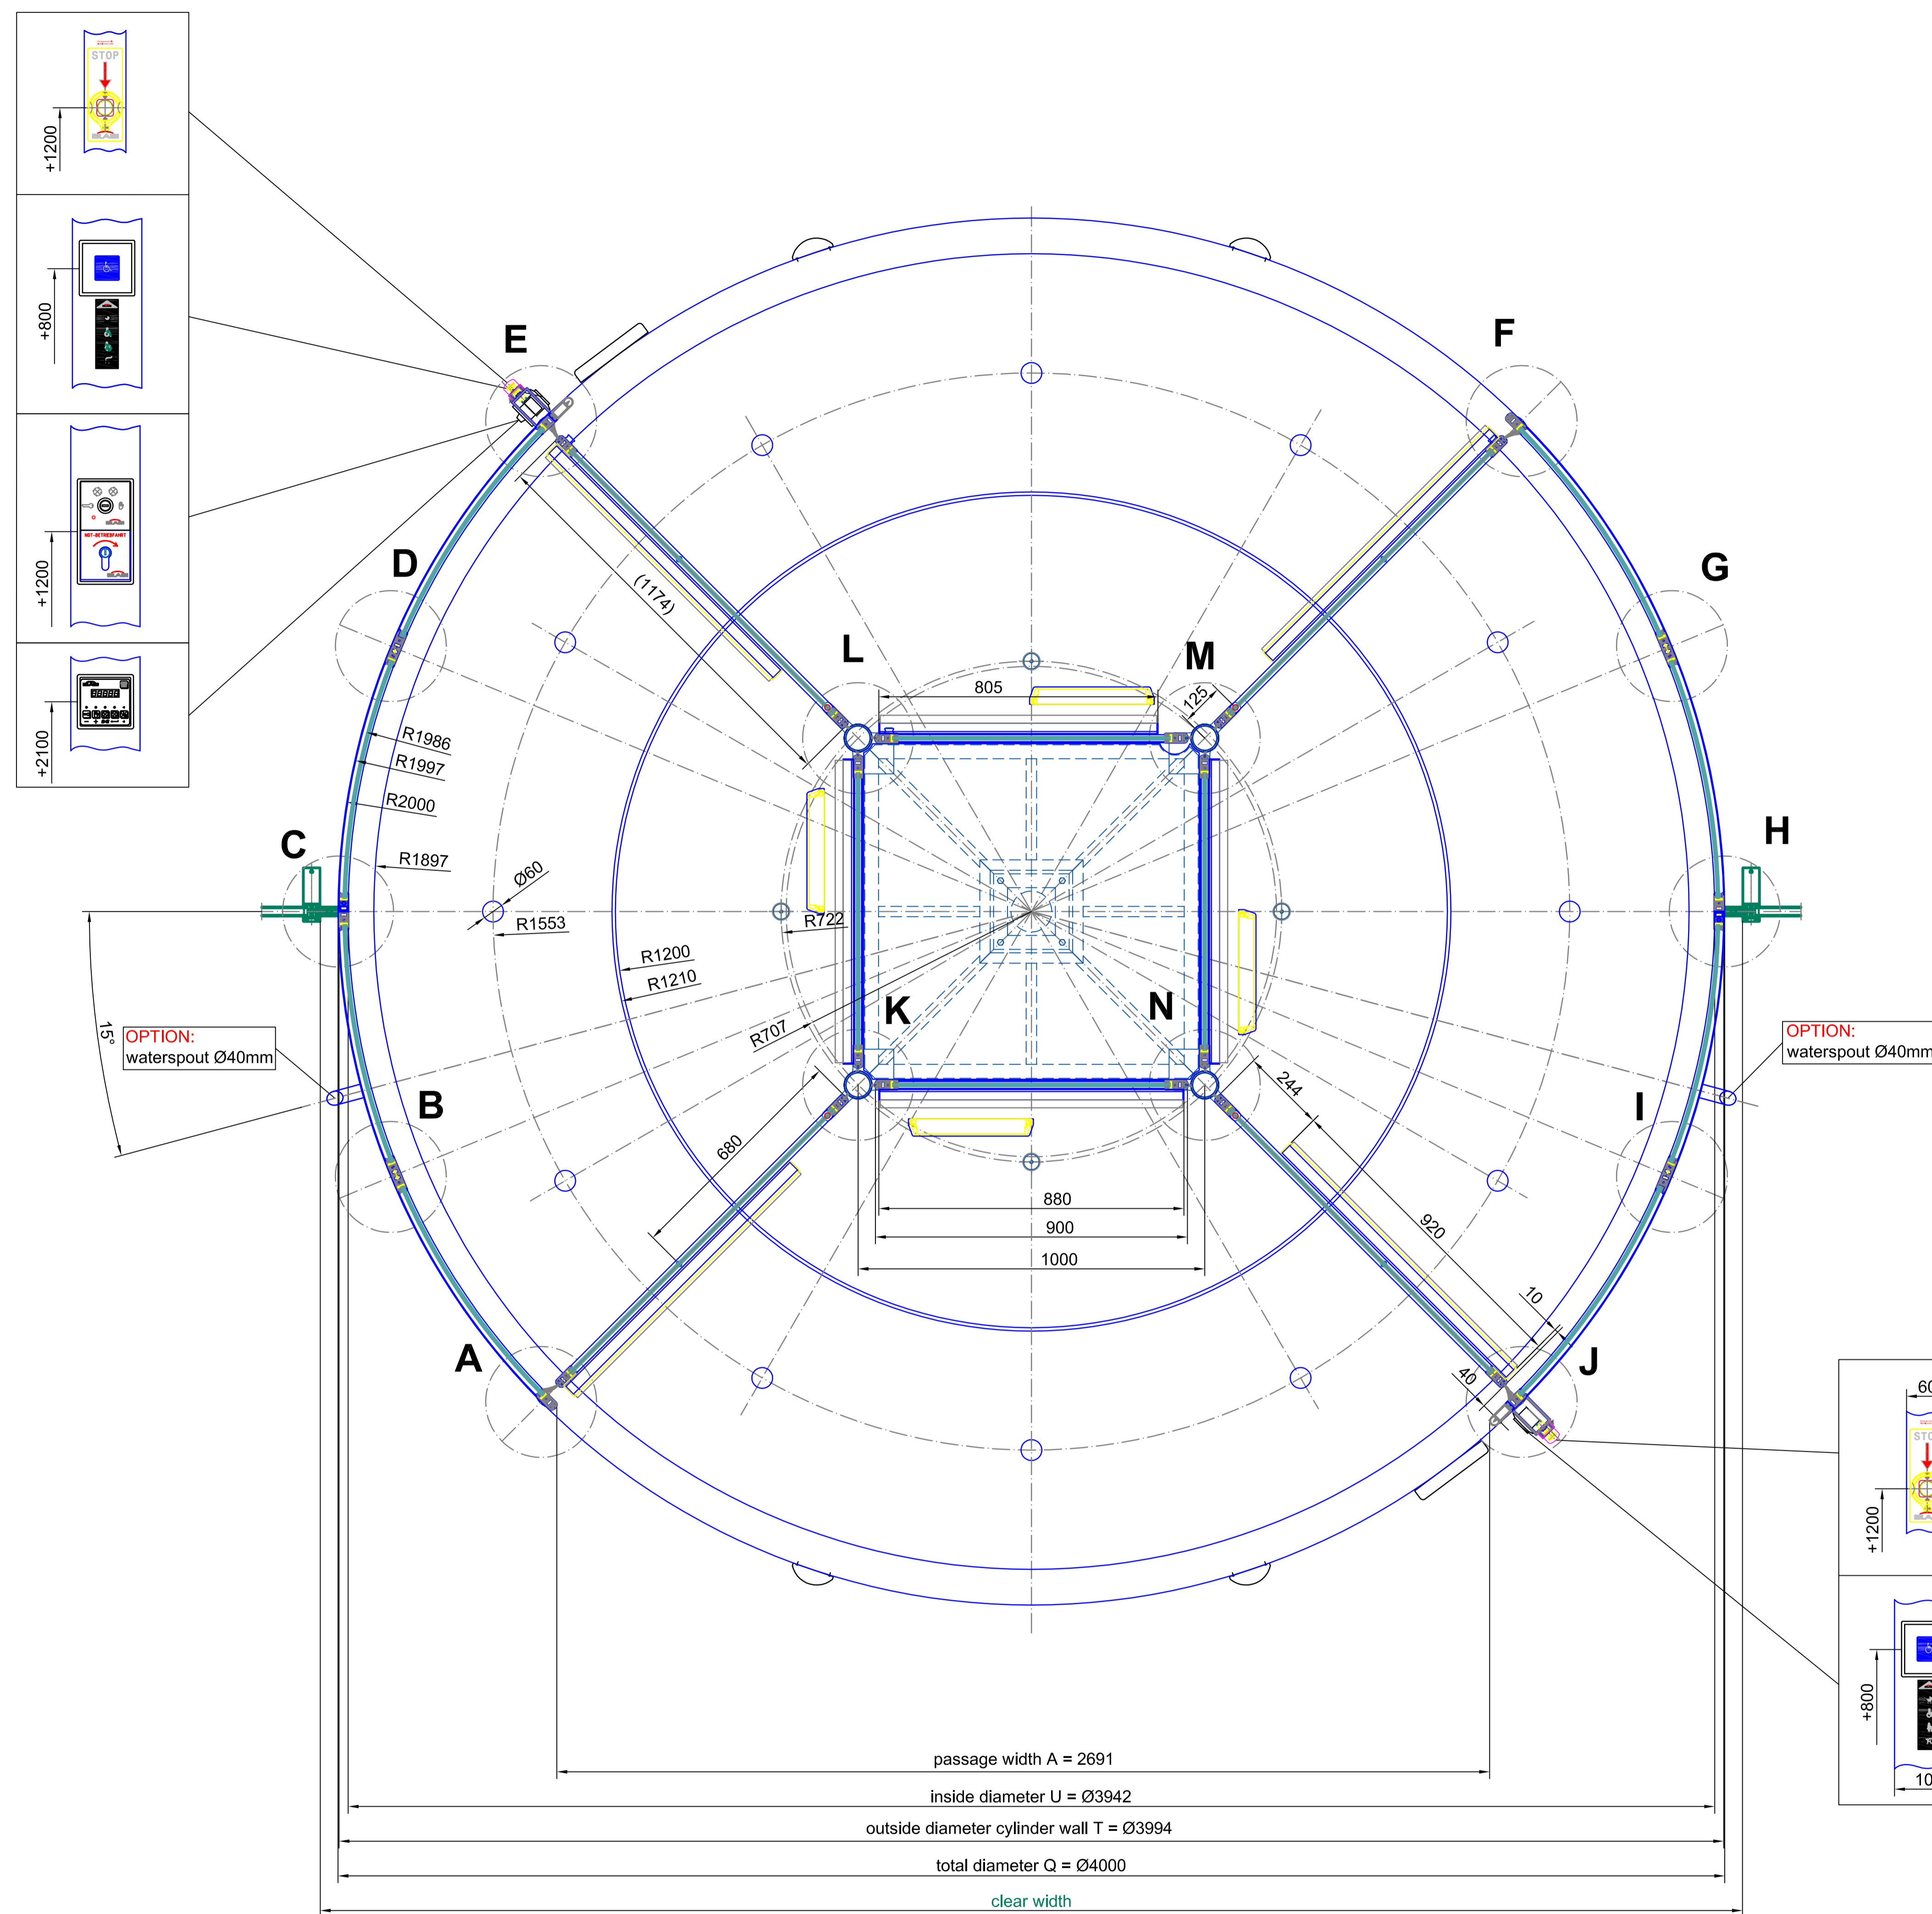


outside

horizontal section - door in standard position

horizontal section - door in break out position

Surface:	All visible screws 304 s/s (DIN 7991)	All green marked components must be executed by others!!!
Single glass:	tempered safety glass 10 mm	laminated safety glass 10 mm
Double glass:		
Index:	Modifications	Date Name
BLASI B.L.A.S.I. G.m.b.H. Automatic Doors Cef-Benz-Str. 5-15 D-77972 Malsburg		Tel: +497822 / 893 - 291 Fax: +497822 / 893 - 290 E-mail: info@blasi.info www.blasi.info
Series: A0=1:10 Type: K41-VVI-40 Break Out Project: SAMPLE DRAWING ONLY		Drawing No.: Page: 02 from: 04

front elevation - outside

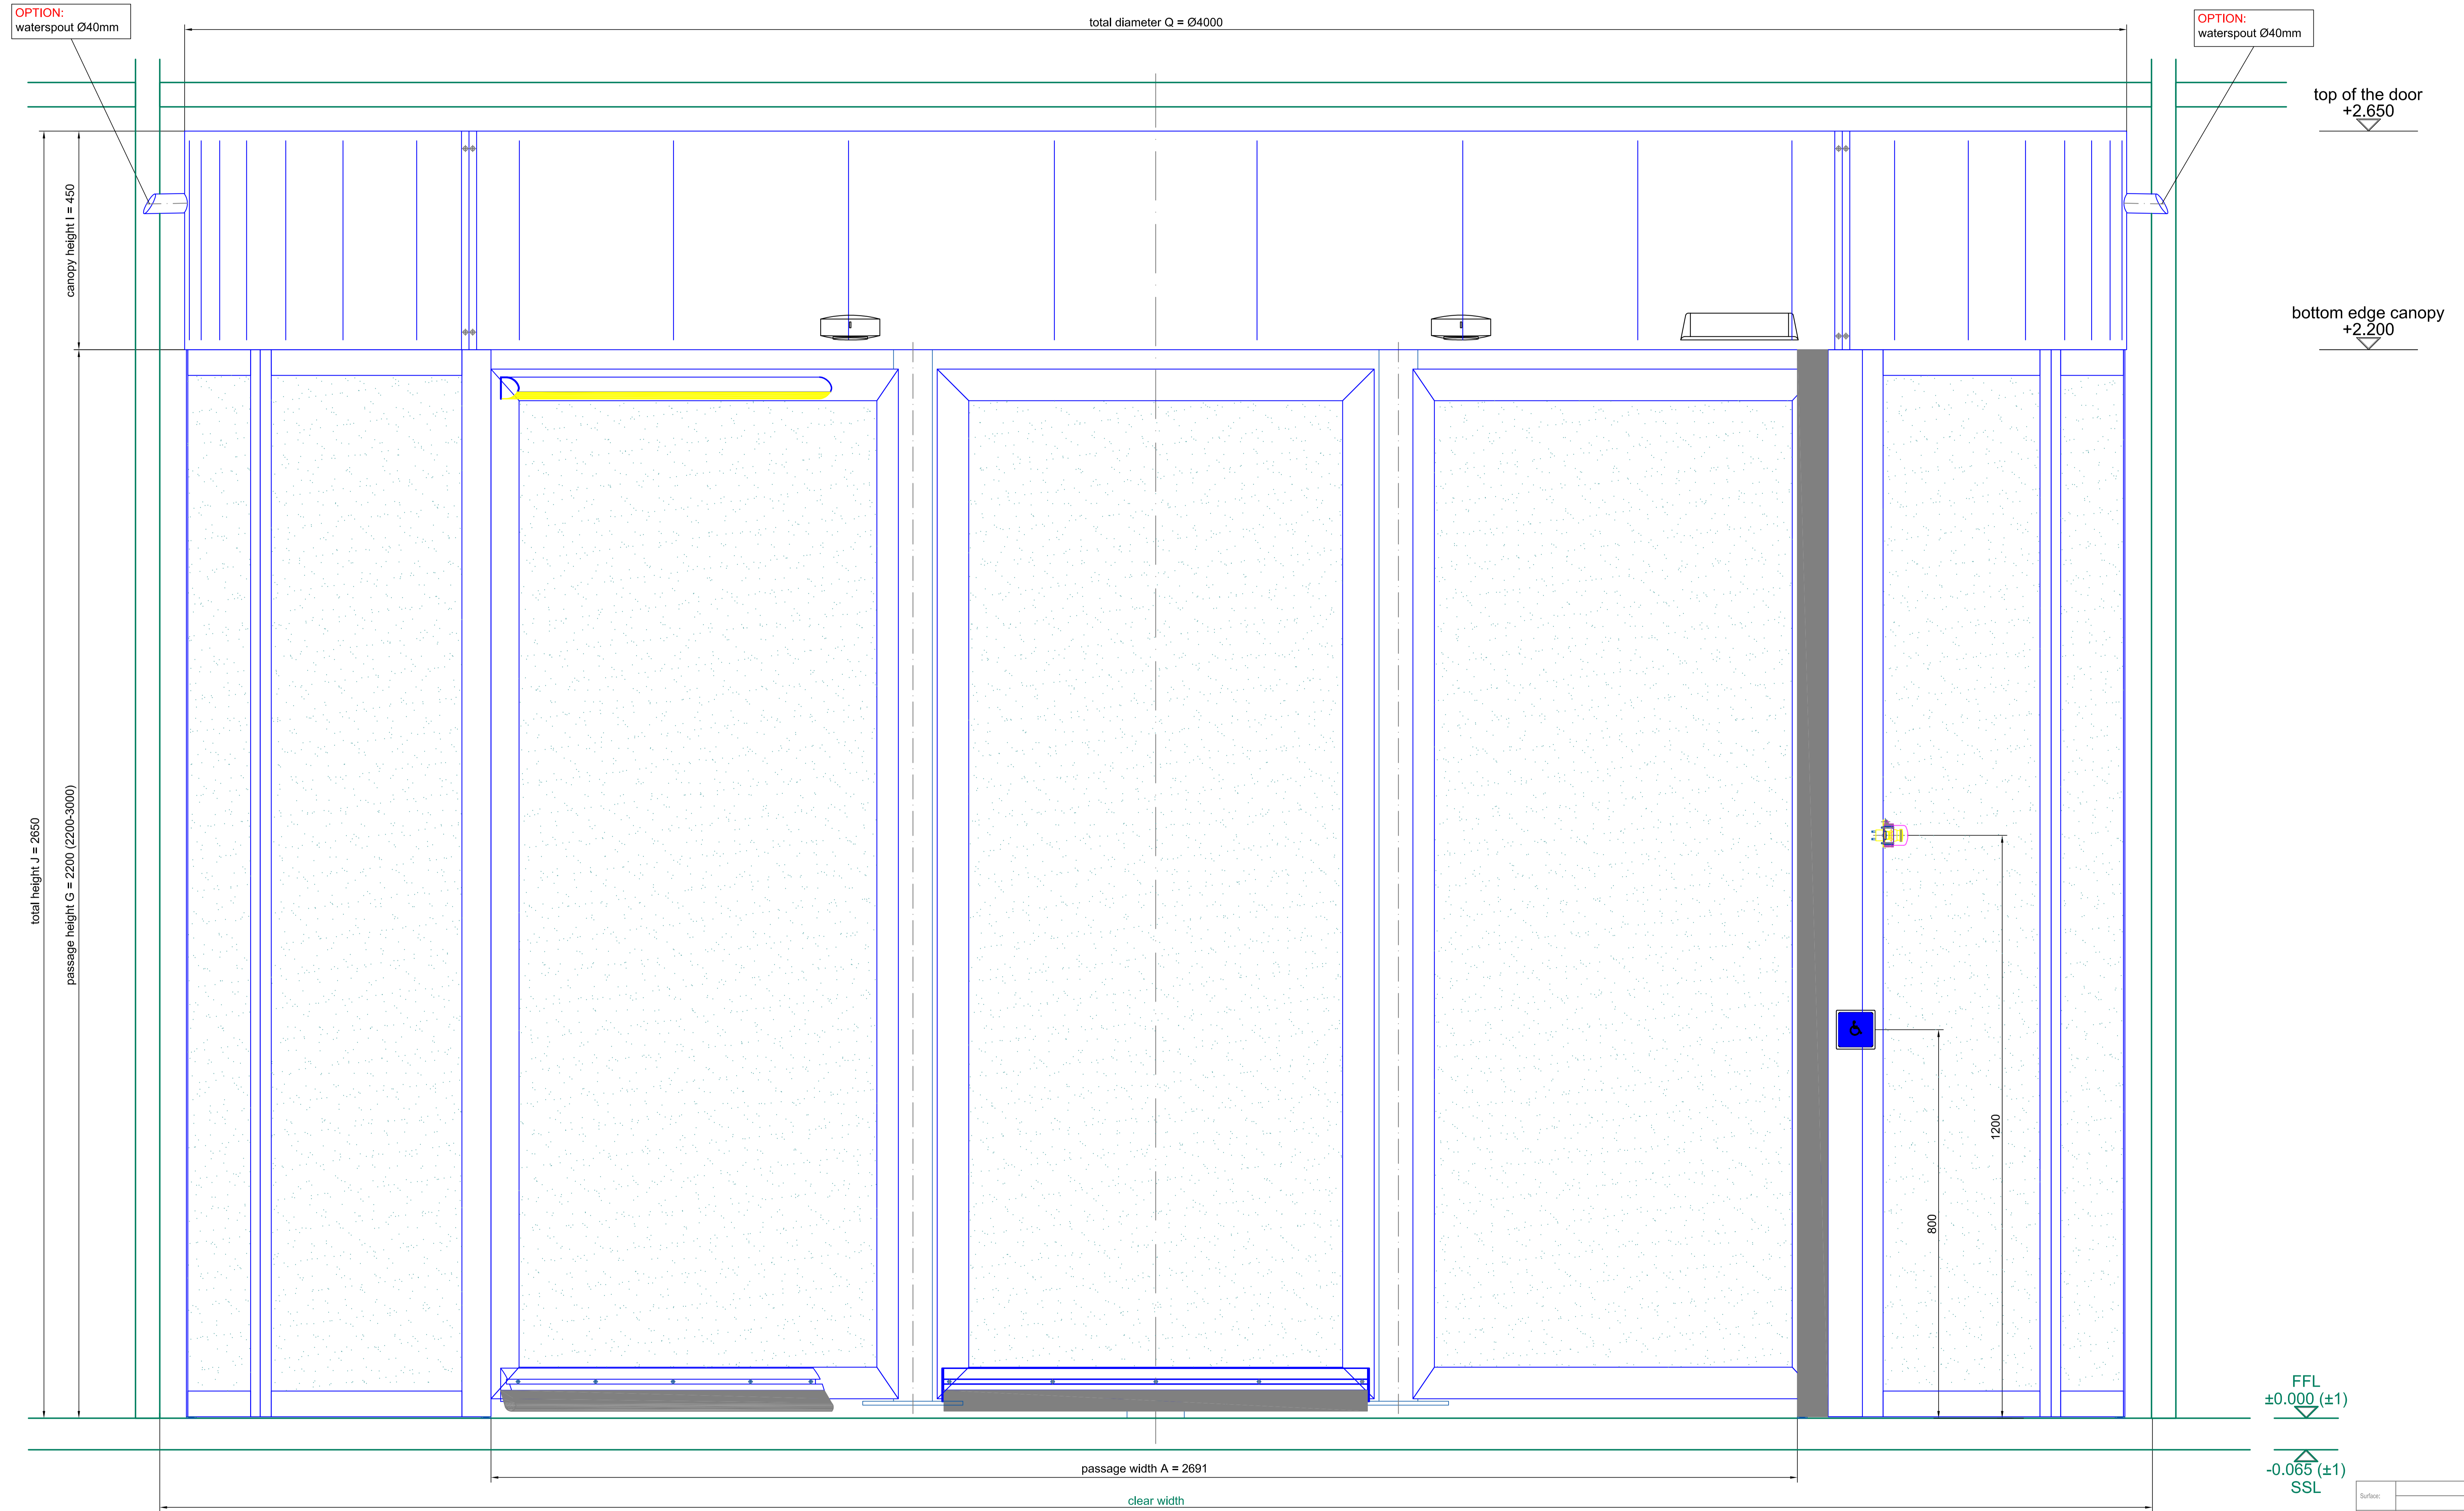

Surface:	All visible screws 304 s/s (DIN 7991)	All green marked components must be executed by others!!!
Straight glass:	tempered safety glass 10 mm	curved glass:
Curved glass:		laminated safety glass 10 mm
Notes:	Modifications:	Date:
<p>Scale: A0=1:5</p> <p>Type: K41-VI-40 Break Out</p> <p>Project: SAMPLE DRAWING ONLY</p> <p>Contractor:</p>		Confirmation No.:
<p>BLASI</p> <p>B. L. A. S. I. G. m. b. H. Automatic Doors Caf. Benz - Street 5 - 15 D - 77972 Malsberg</p> <p>Tel. +497822 / 893 - 291 Fax. +497822 / 893 - 290 E-mail: info@Blasi.info www. Blasi . info</p>		<p>Drawing No.:</p> <p>Page 03 from 04</p>

detail E

detail F

inside

detail D

detail G

detail L

detail M

detail C

detail H

detail K

detail N

detail B

detail I

detail A

detail J

outside

bar lock
locked from inside
profile-semicylinder 27mm
locking into the canopy

bar lock
locked from inside
profile-semicylinder 27mm
locking into the canopy

bar lock
locked from inside
profile-semicylinder 27mm
locking into the canopy

pivot point

steel column Ø80mm

R1986

R1997

Ø4000

clear width

tempered safety glass 10 mm

laminated safety glass 10mm

Surface:	All visible screws 304 s/s (DIN 7991)	All green marked components must be executed by others!!!	
Straight glass:	tempered safety glass 10 mm	curved glass:	laminated safety glass 10 mm

		Serial: AD-M1.2 Confirmation No.:
B L A S I G m b H Automatic Doors Cef-Benz-Str. 5-15 D - 77972 Mählberg		Tel: +497022 / 893 - 201 Fax: +497022 / 893 - 299 E-mail: info@blasi.info www.blasi.info
Project: K41-VI-40 Break Out SAMPLE DRAWING ONLY		Drawing No.: Page 04 from 04